




Ground Floor Layout

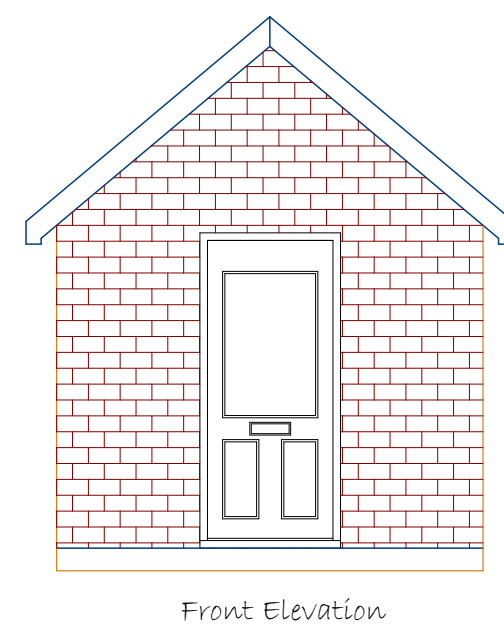

Front Elevation

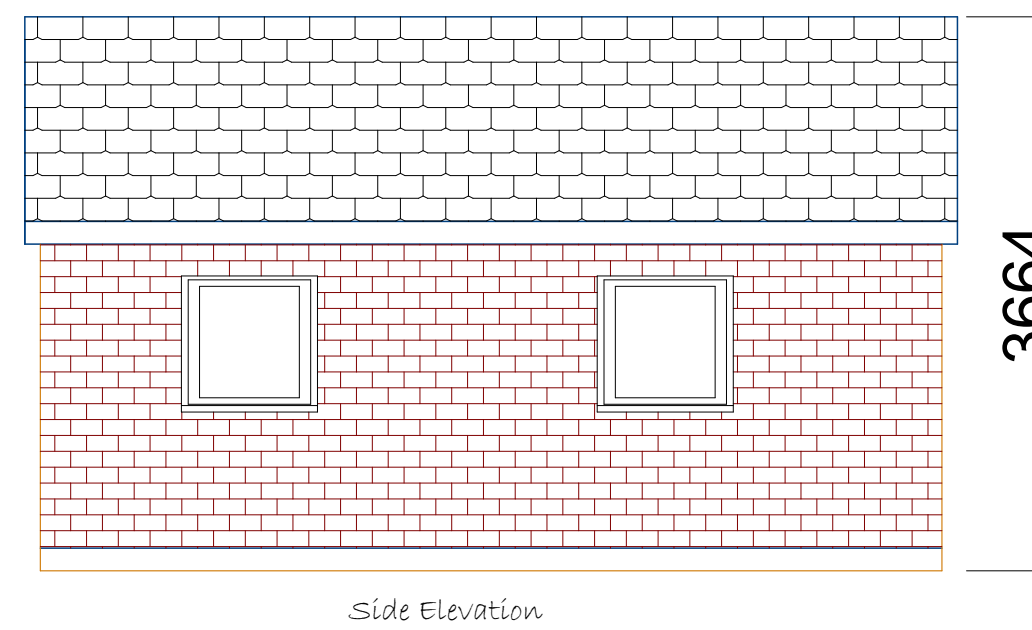


Side Elevation

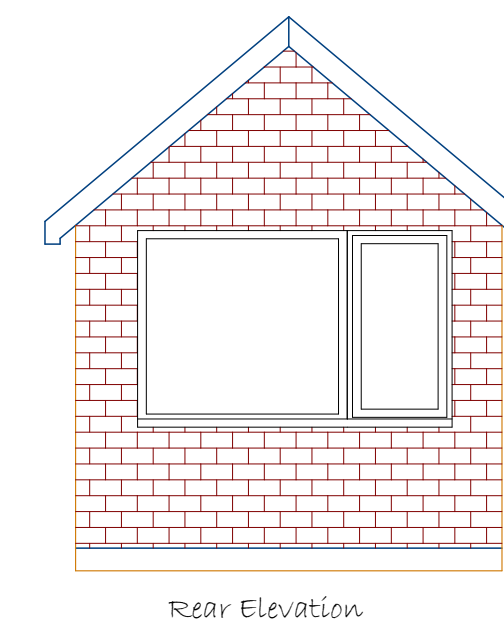


Rear Elevation

Existing Insulated Computer Room

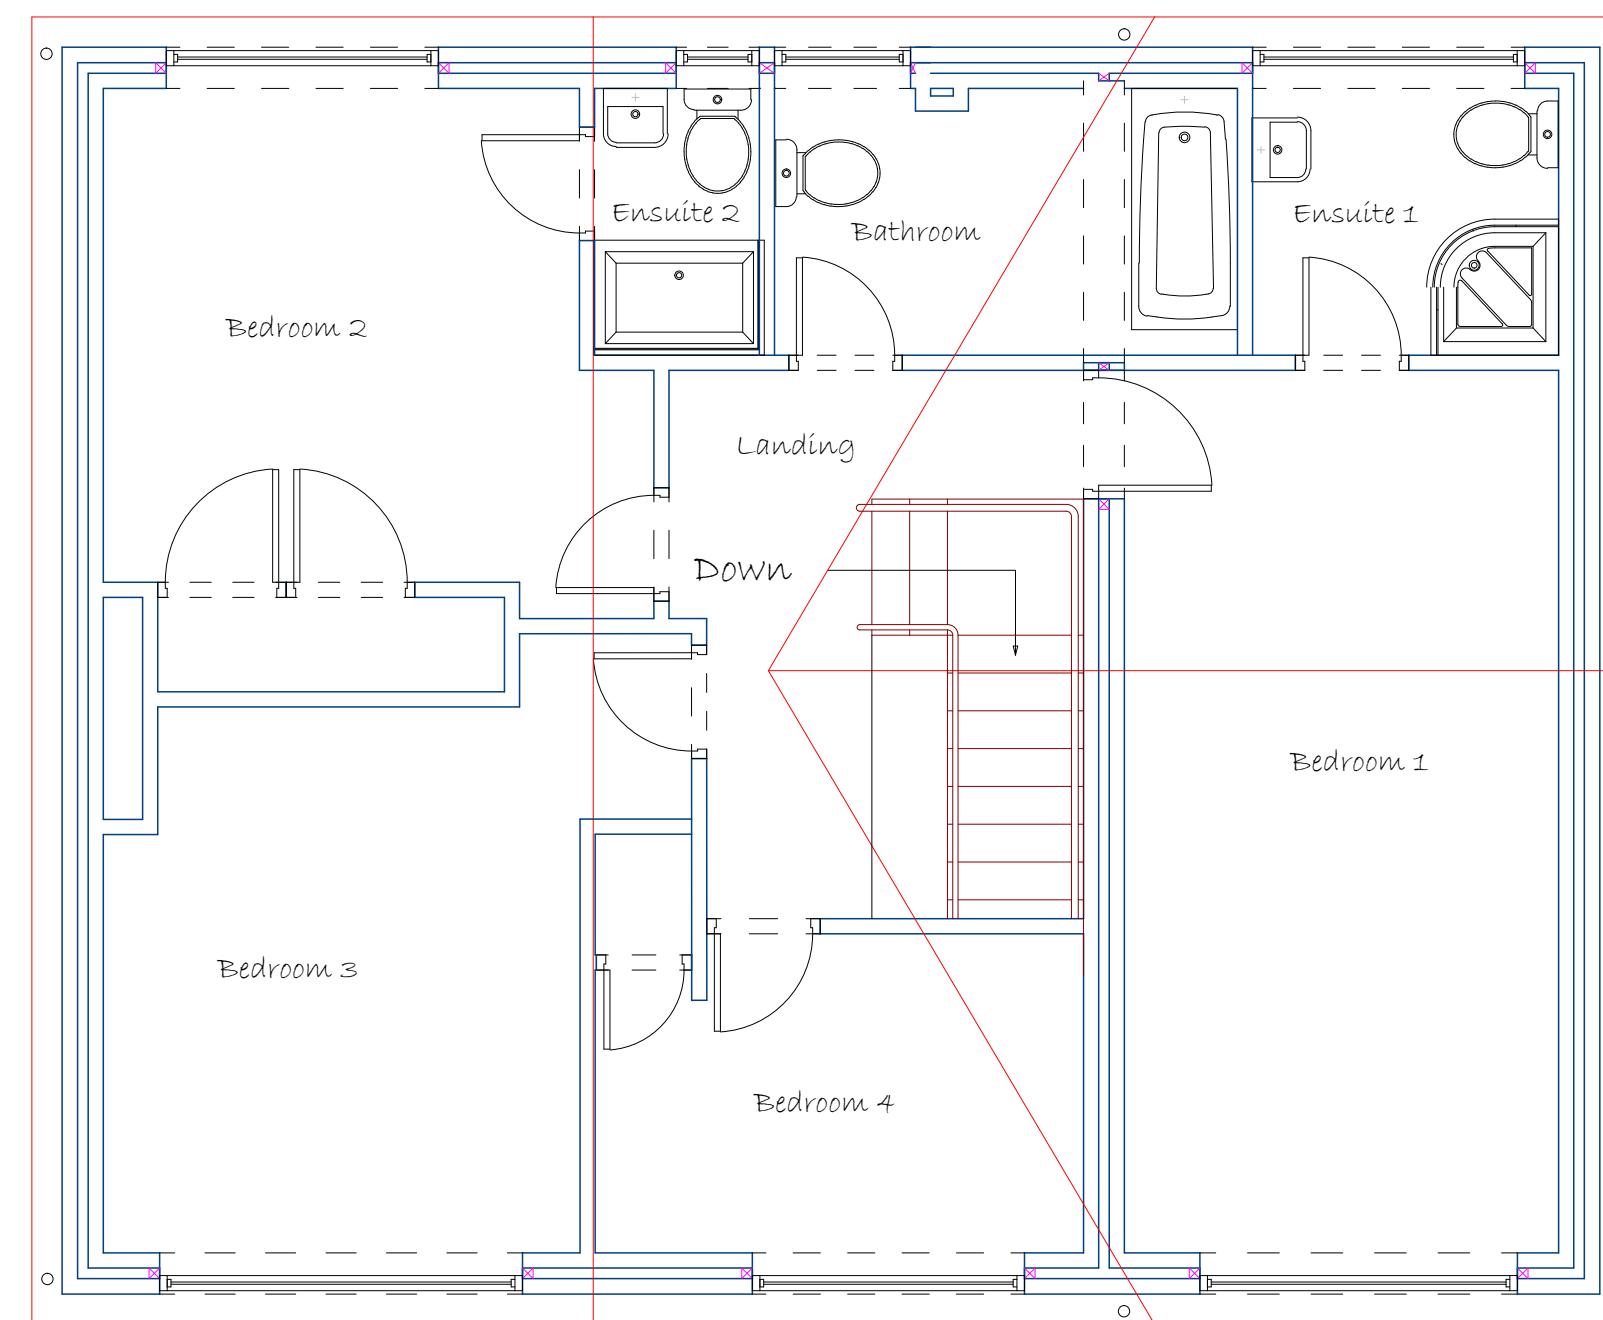


First Floor Layout

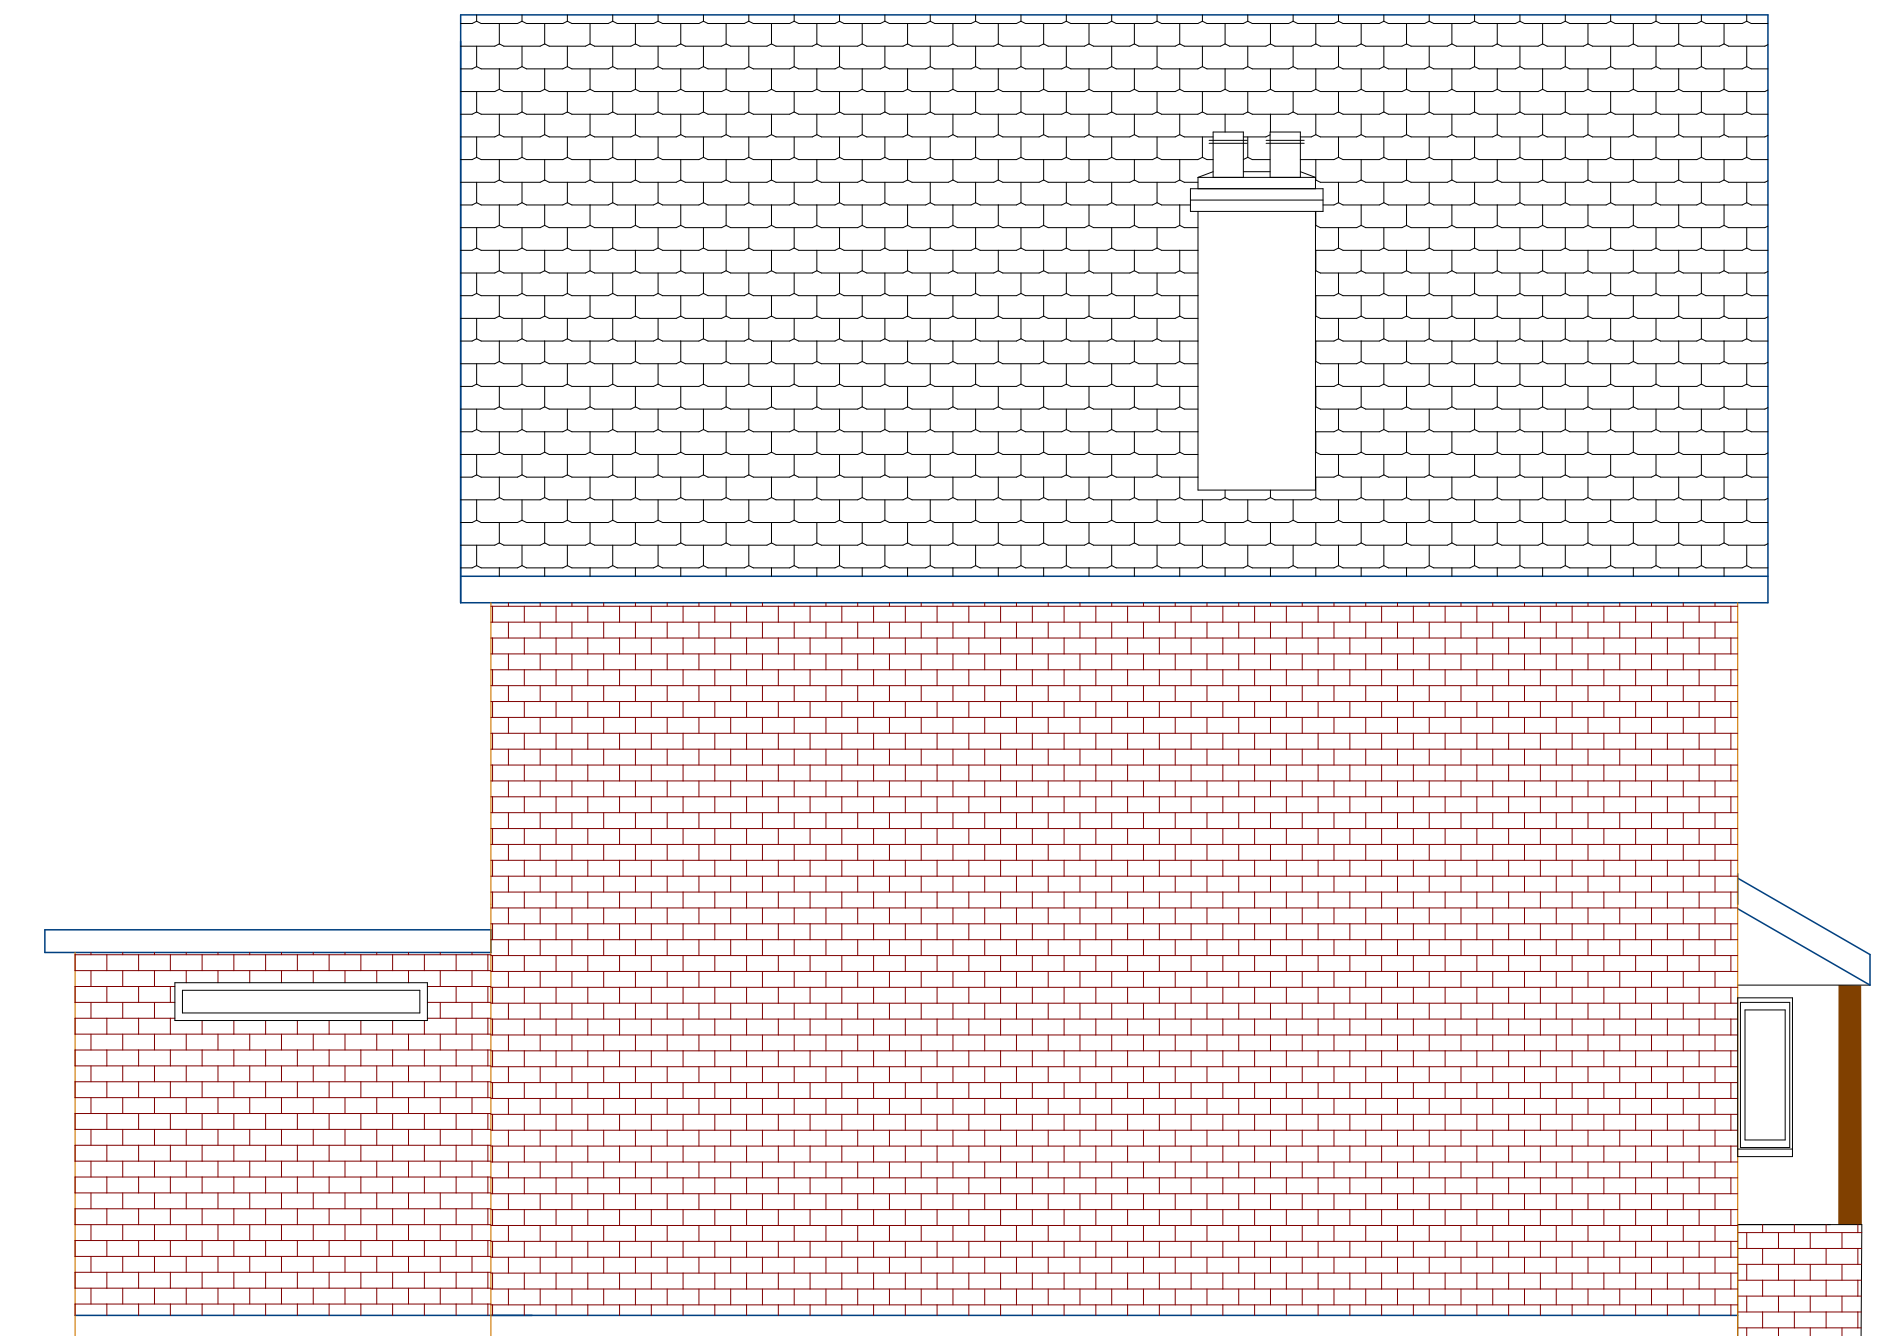

Side Elevation



Front Elevation

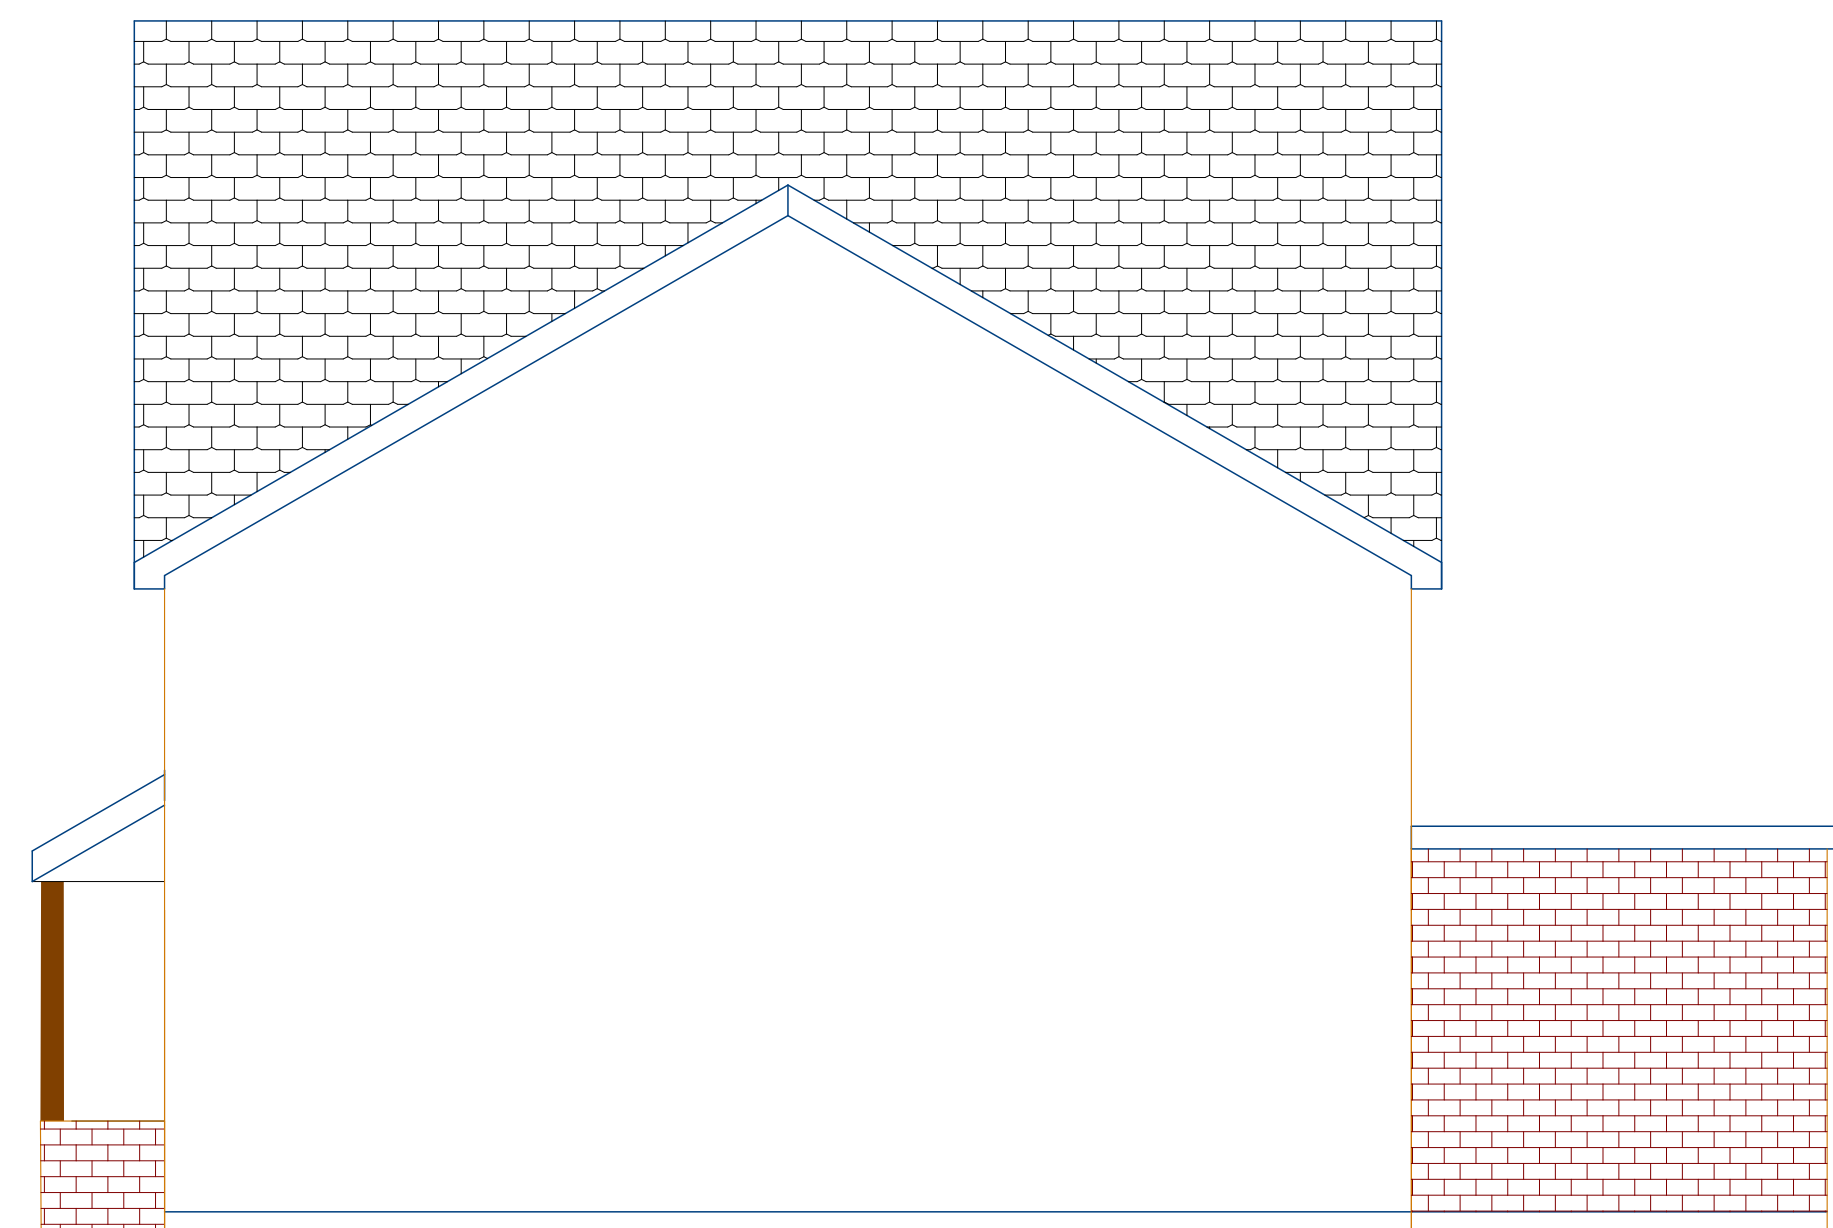

Side Elevation



Rear Elevation

**Notes**


It is the responsibility of the owner to draw up all legal agreements with adjoining property owners.

Owner to comply with the party wall act 1996

All dimensions must be checked before works commence. Any discrepancies in boundaries or dimensions to be reported to FBS before any work commences.

This drawing is the IP of FBS unless otherwise stated

**Foundation Building (South) Ltd**

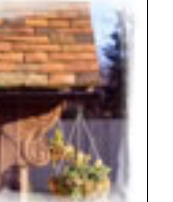

Listed and heritage building specialist

Foundation Building South Ltd

Project  
**Rear Ground Floor Extension**  
 4 Smith Grove,  
 Hedge End,  
 SOUTHAMPTON  
 SO30 0JH

Drawing Title  
**Existing Plans / Elevations**


Client  
**Mr and Mrs Howieson**

Drawing No.  
**FBS-001/20**

Date  
 July 2011  
 Drawn by  
 D Moore

Scale  
 1:50  
 Checked by  
 H Wilkins

Page Size - A1

 

Foundation Building South Ltd  
 2 Ascot Road, Horton Heath, Eastleigh, SO50 7JQ  
 TEL 02380 602080 derek@house-builder.net