




First Floor Layout

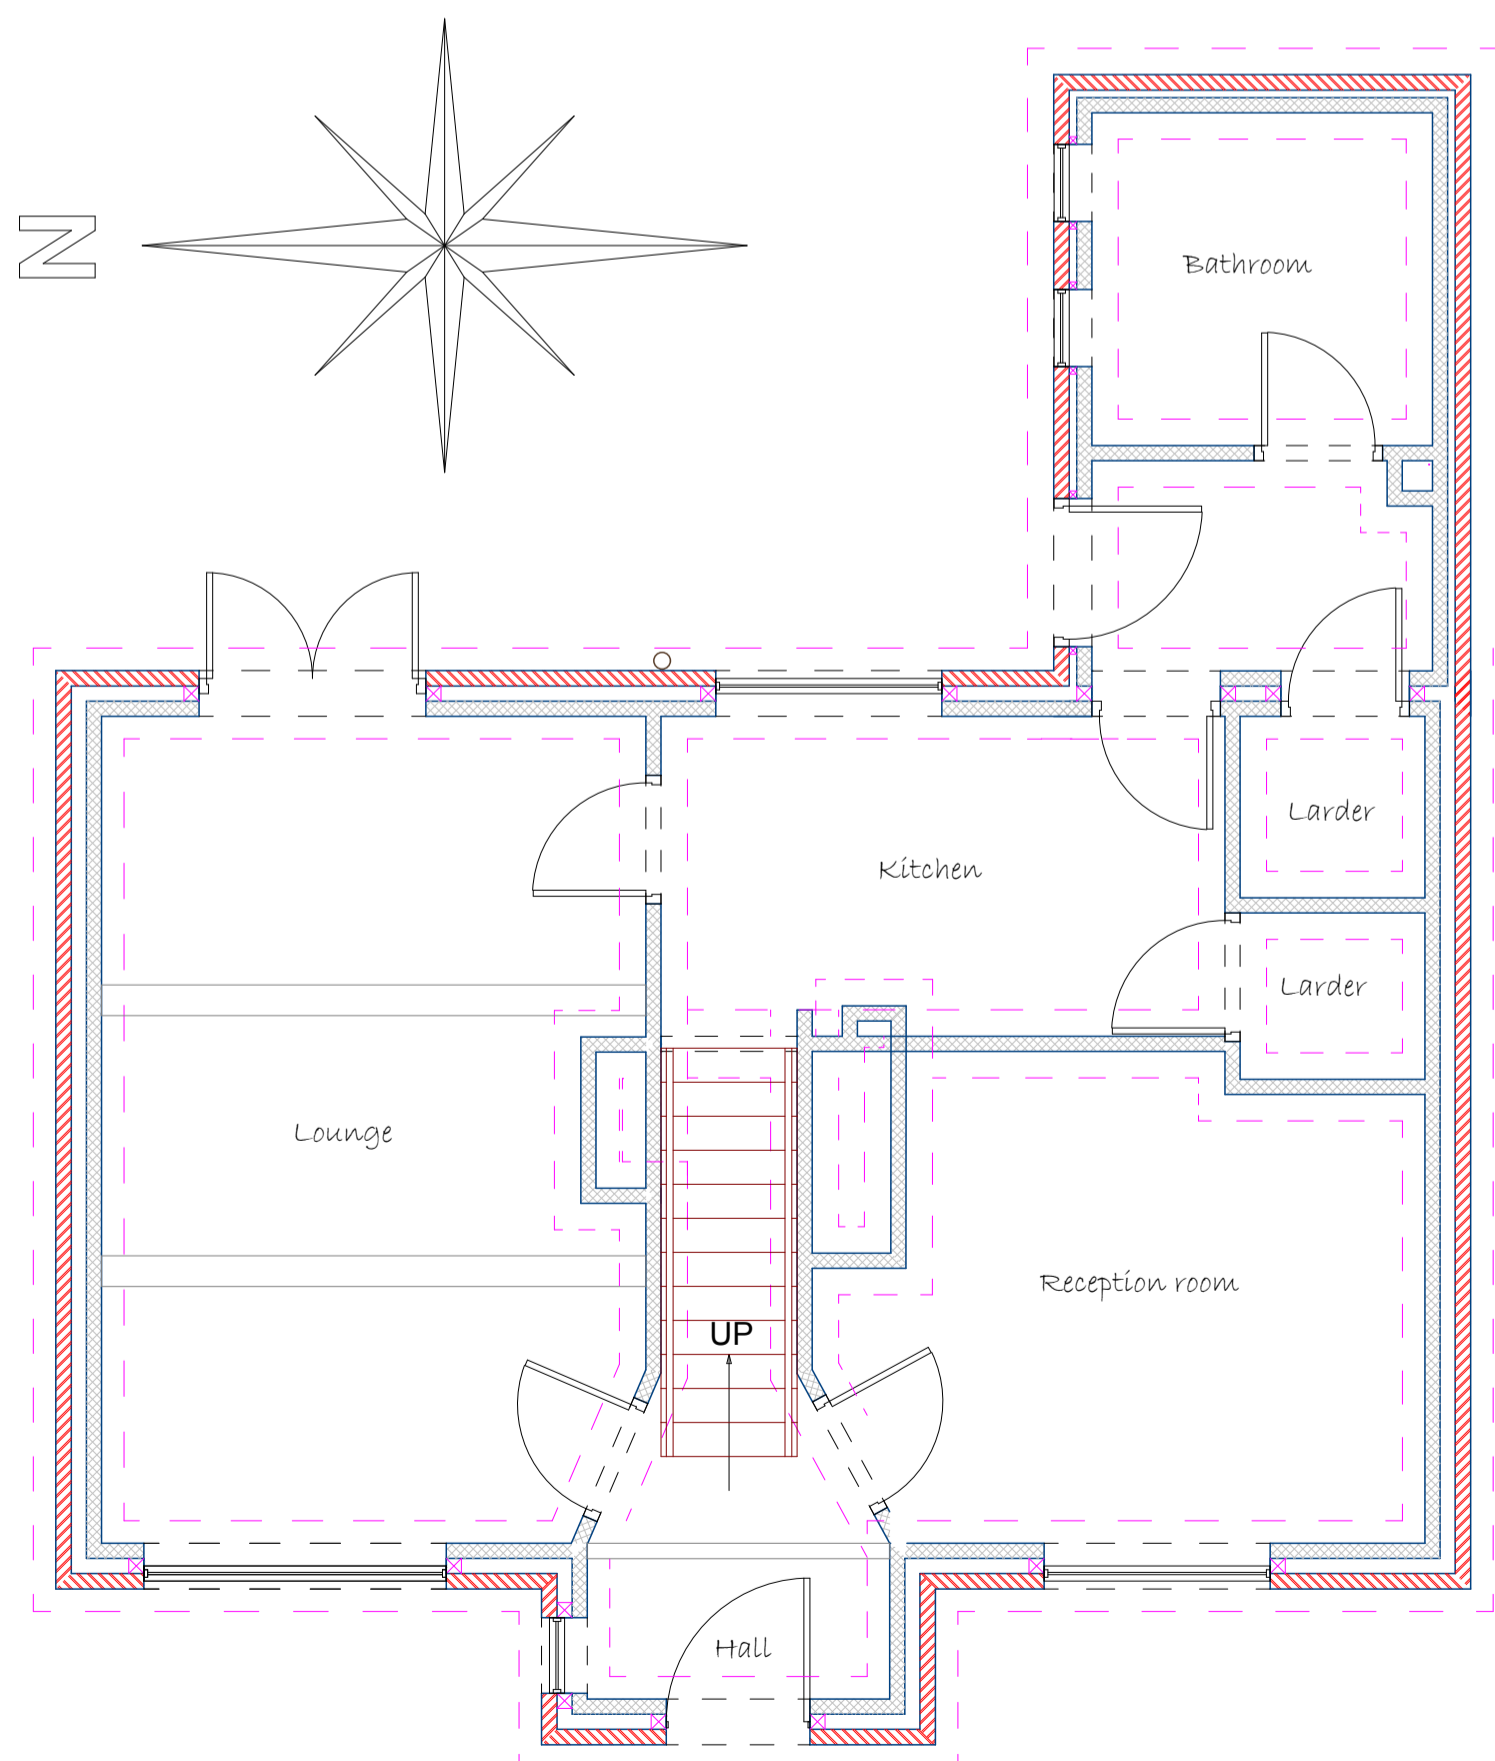


Ground Floor Layout

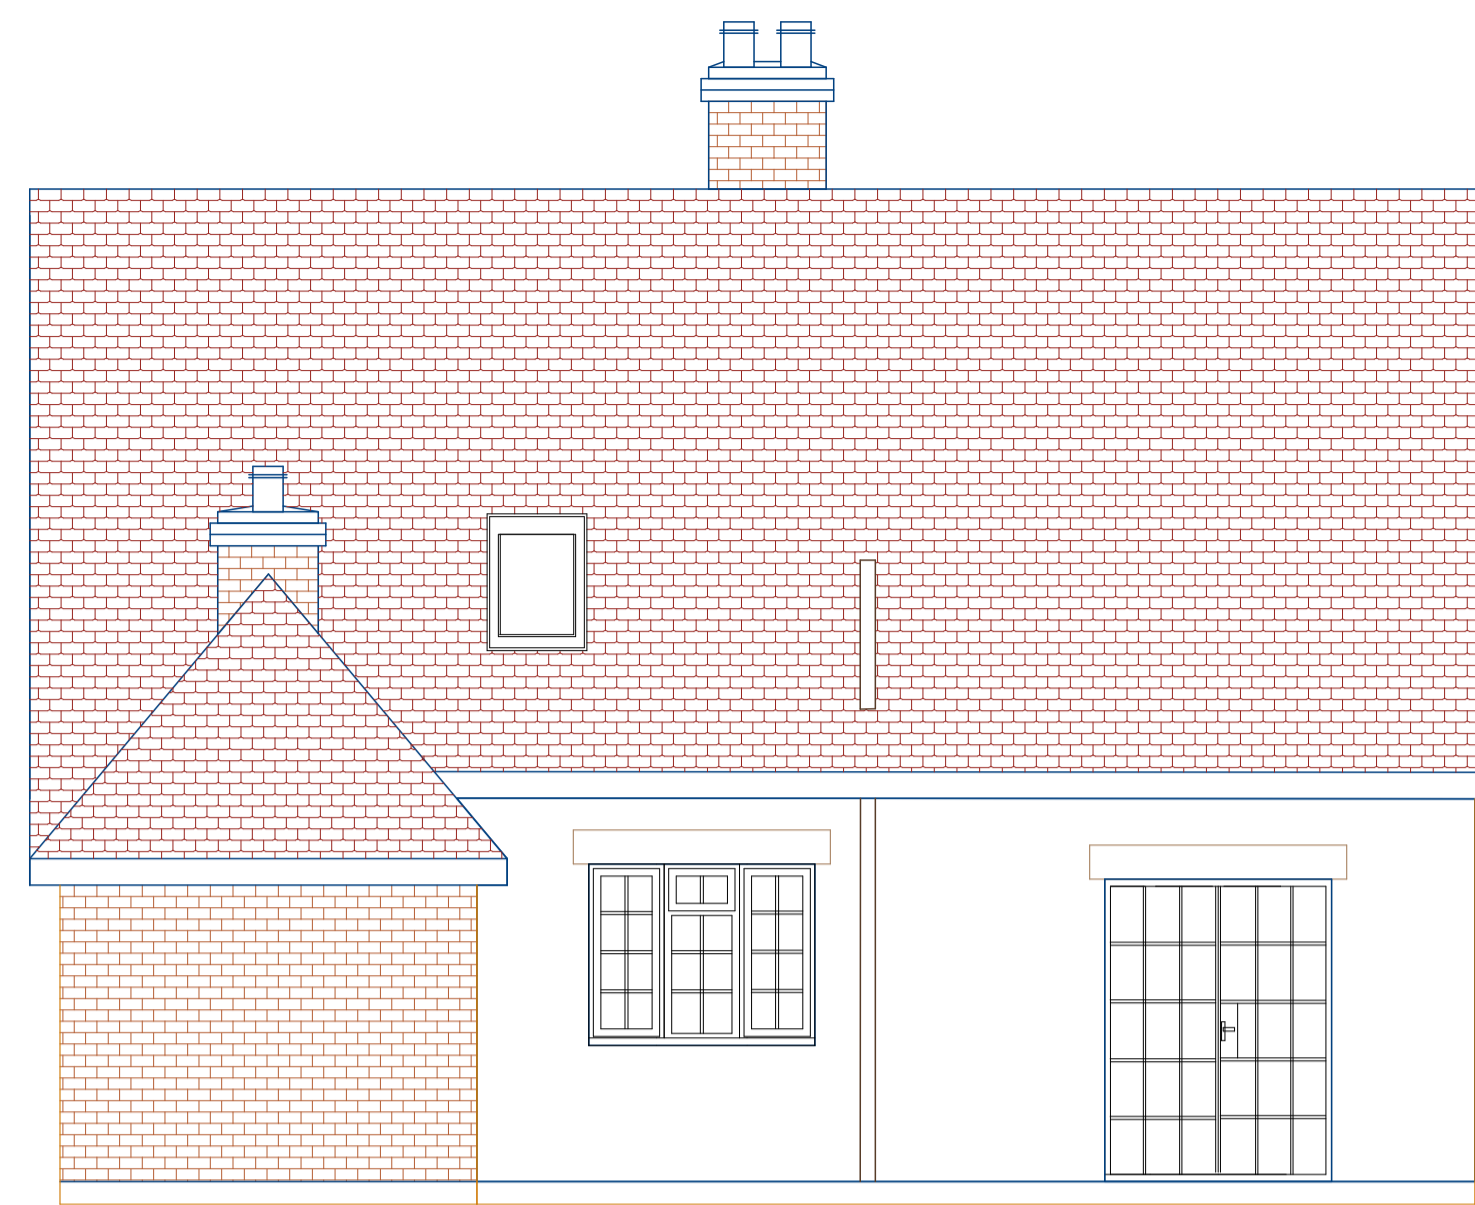

Rear Elevation

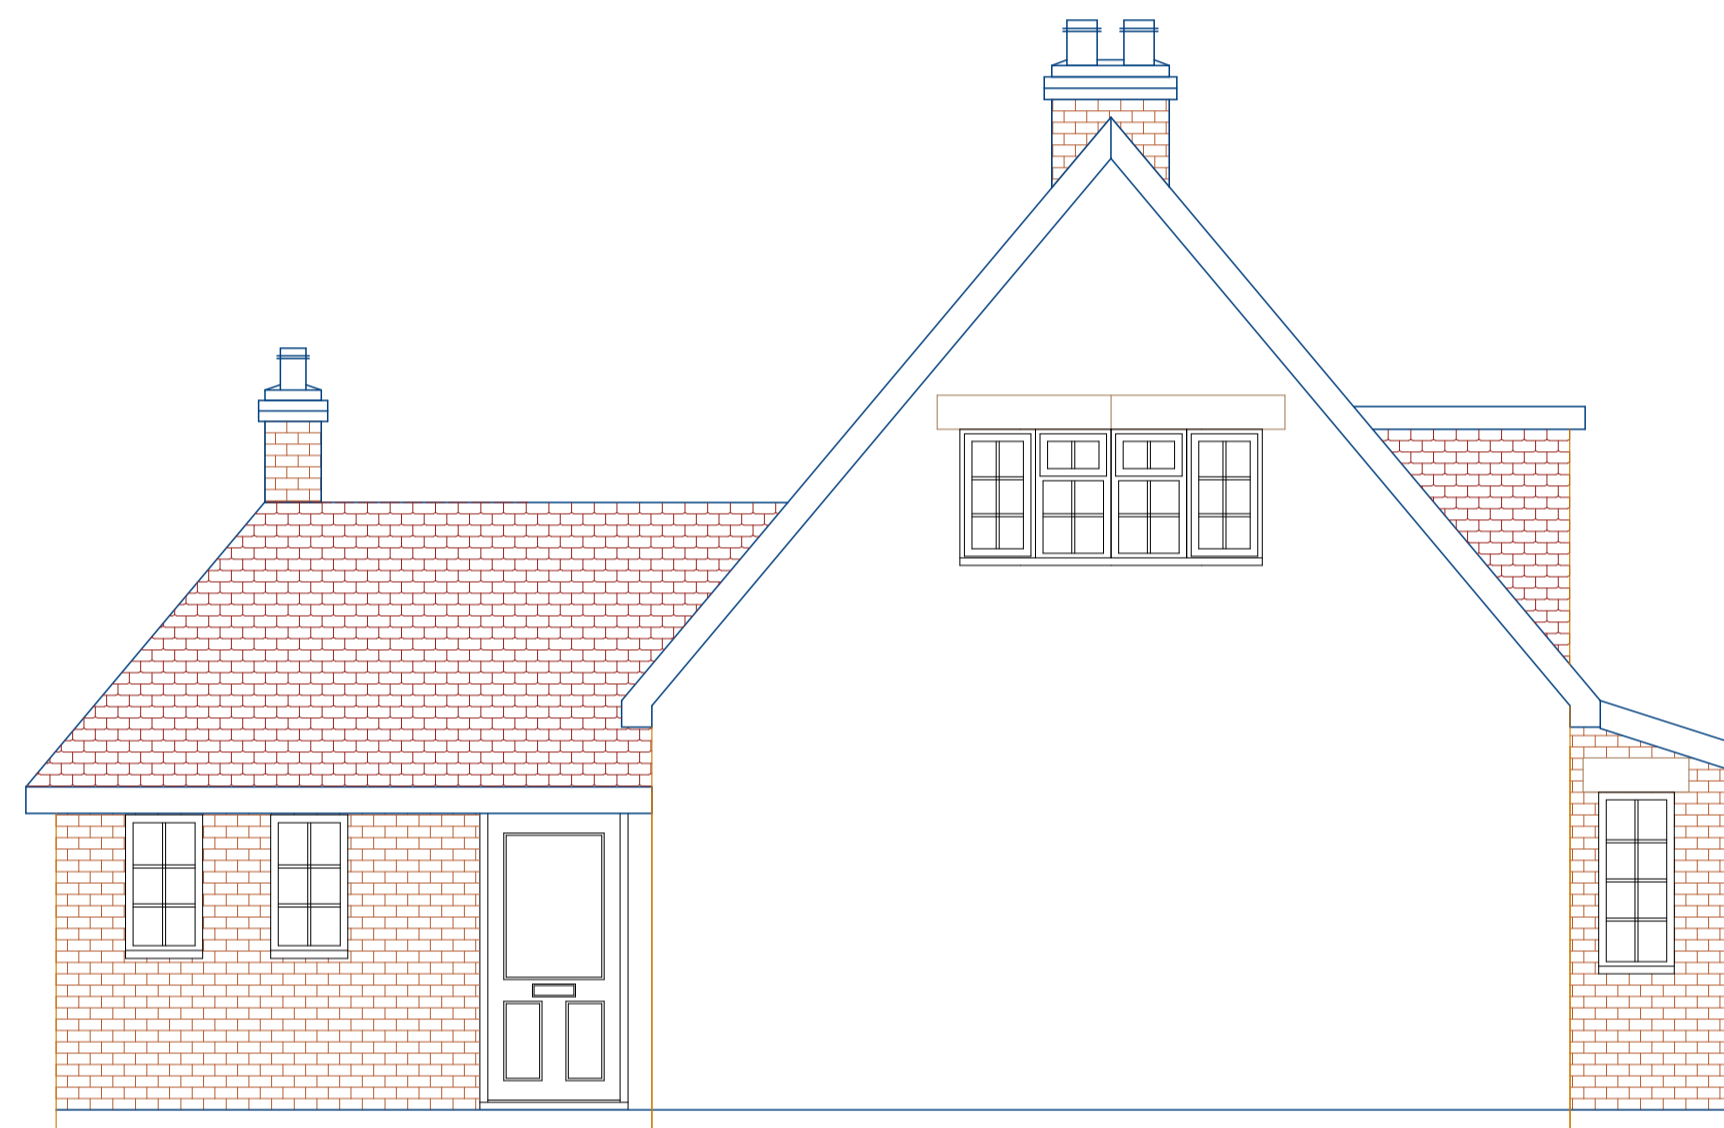

Side Elevation

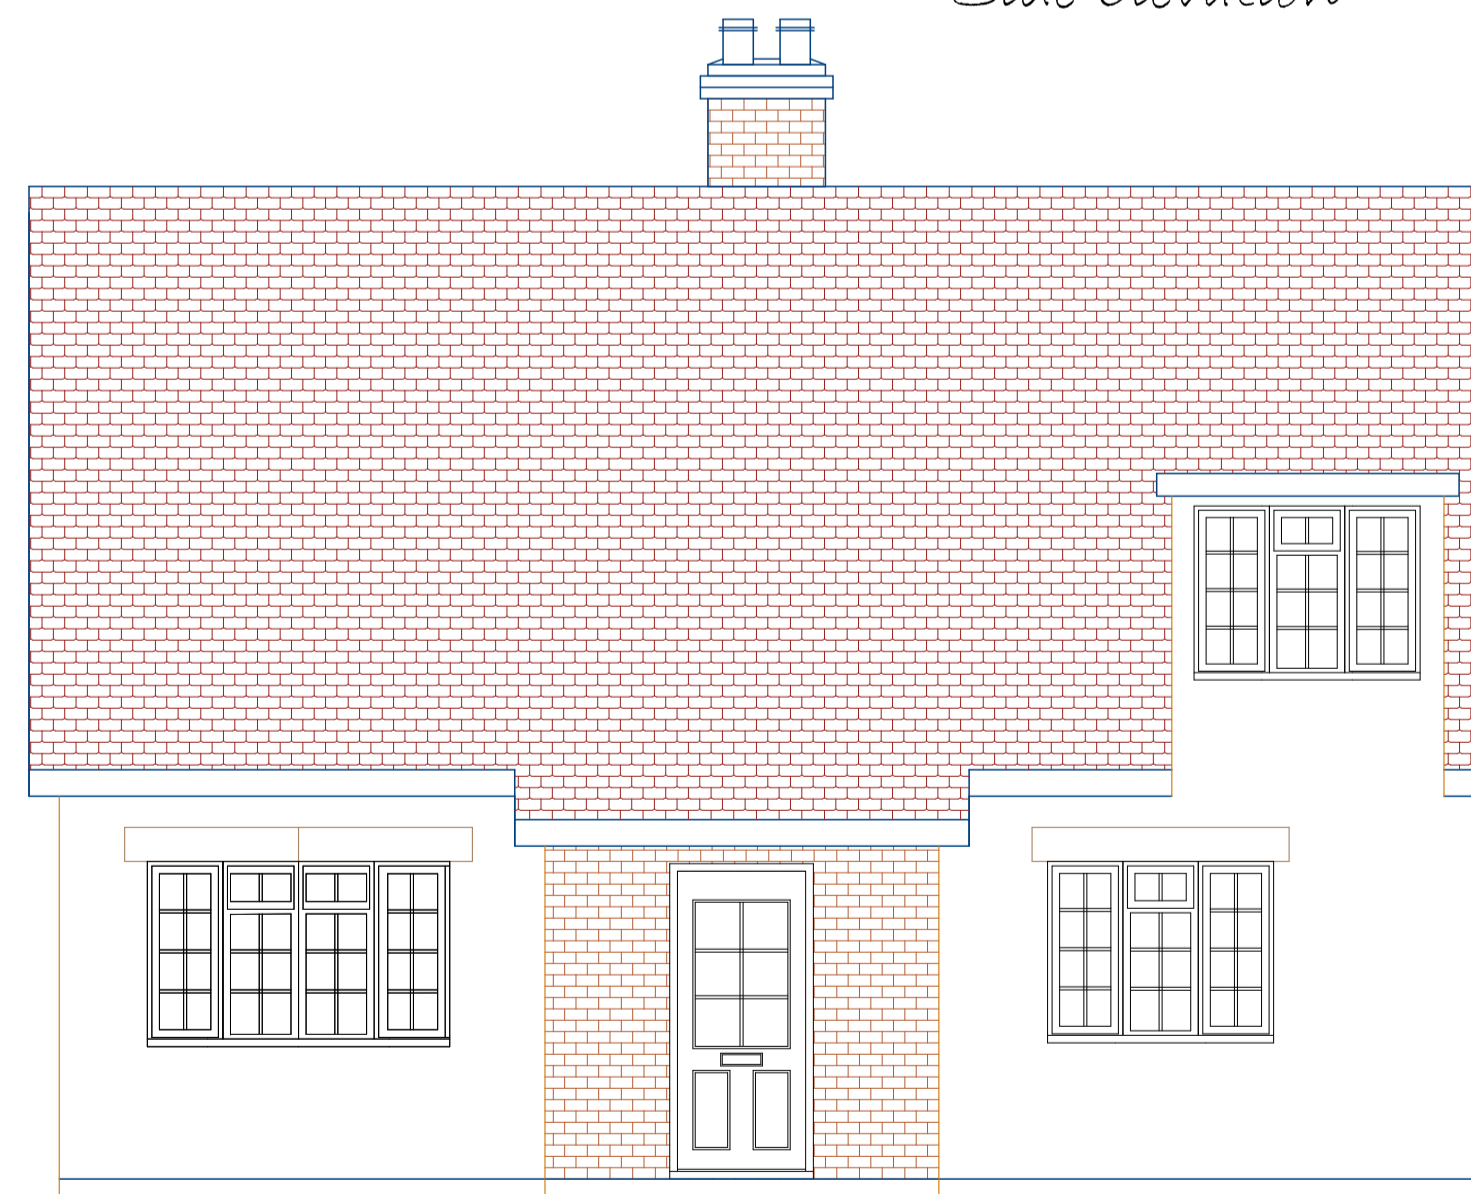

Front Elevation

Notes

Foundation Building (South) Ltd



Listed and heritage building specialist

Foundation Building (South) Ltd

Project
Rear Dormer / Bathroom
 1 Beech Cottages
 Brockbridge Road,
 Meonstoke, SO323NJ
 Drawing Title
Existing Plan

Client
Mr and Mrs Hayles


Drawing No.
0014-FBS-Rev1

Date
 September 2010

Drawn by
 D Moore

Scale
 1:50

Checked by
 D Moore

 Page Size - A1 

2 Ascot Road, Horoton Heath, Eastleigh,
 Hampshire, SO50 7JQ
 Tel 02380 602080 / 07876234399
 derek@foundationbuildingsouth.co.uk