



Ground Floor

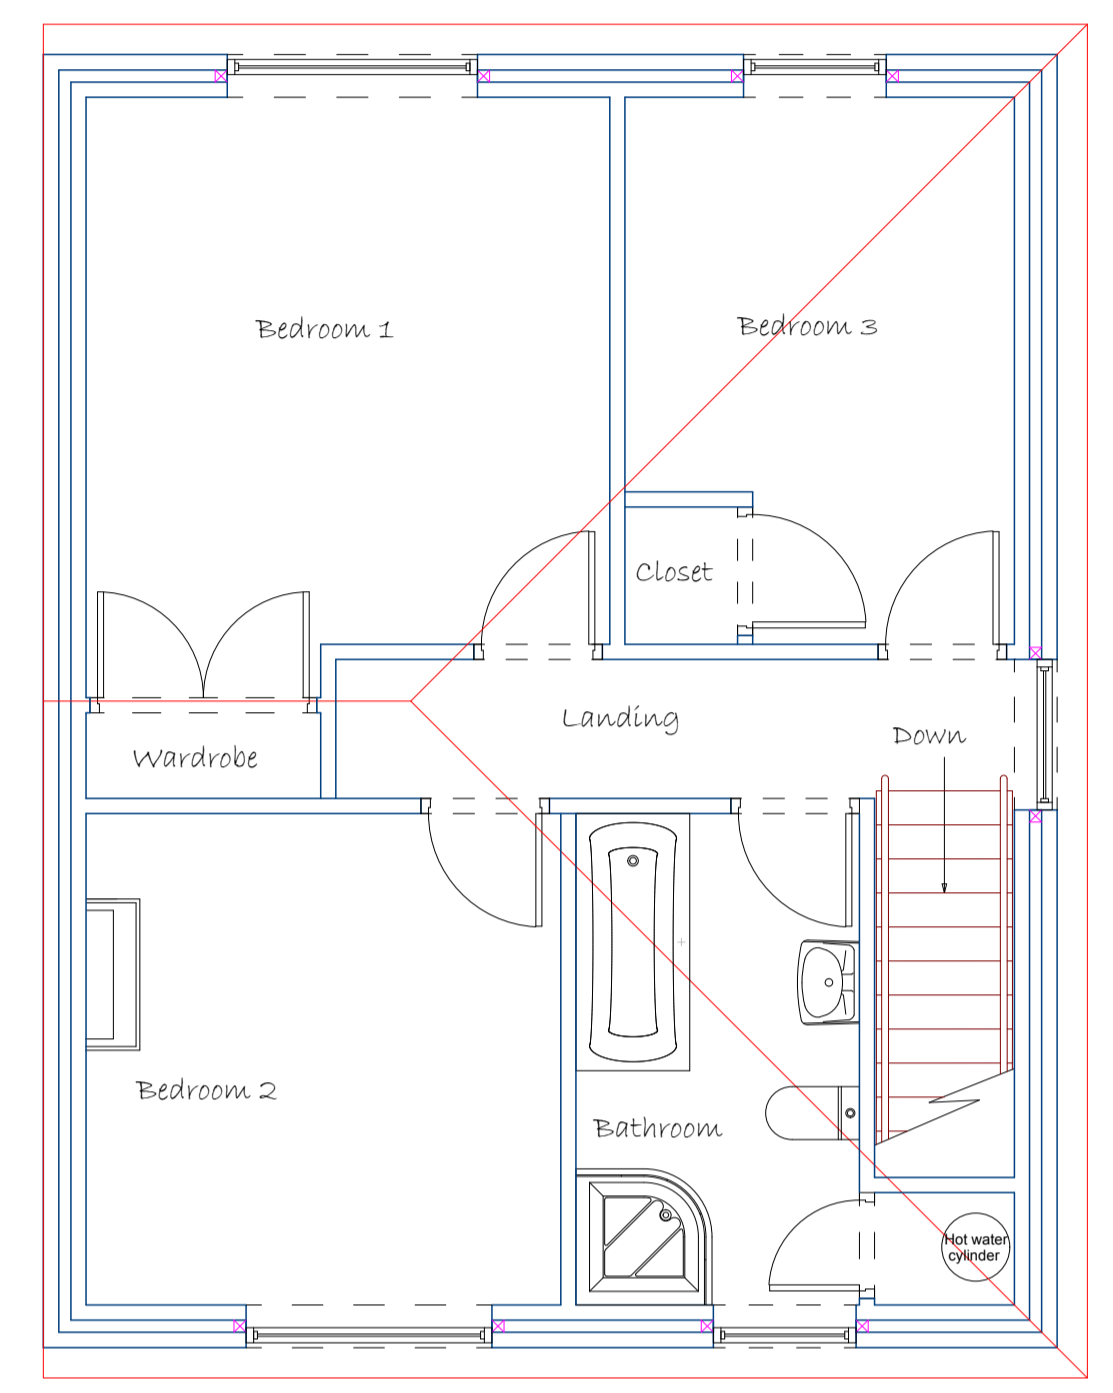

First Floor Layout

Proposed

Roof to be designed by engineer and calculations to be read alongside these drawings

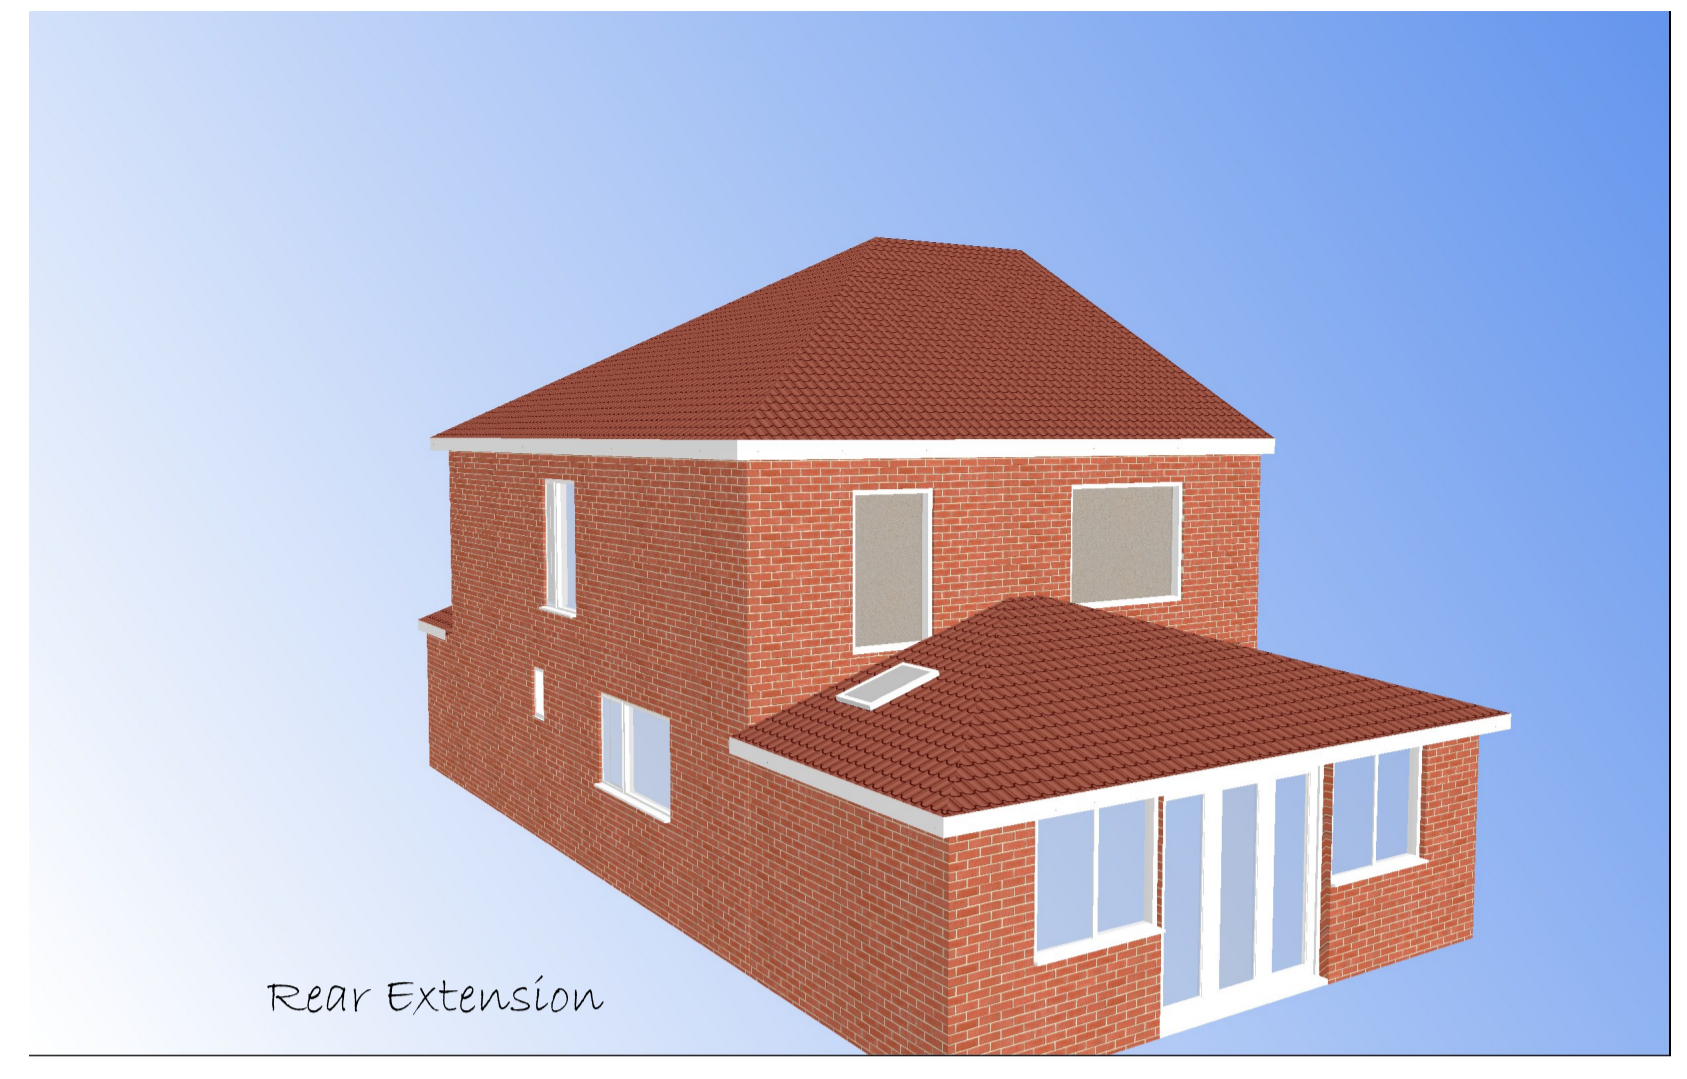

Rear Extension

Notes

It is the responsibility of the owner to draw up all legal agreements with adjoining property owners.

Owner to comply with the party wall act 1996


All dimensions must be checked before works commence. Any discrepancies in boundaries or dimensions to be reported to FBS before any work commences.

This drawing is the IP of FBS unless otherwise stated


- - - Removed existing walls
- - - New brick and block 100mm cavity wall
- - - New single skin block wall
- - - Existing Boundary
- - - Existing Drainage

All materials to match existing as close as possible

Drawings to be read with specification notes pages 1-5

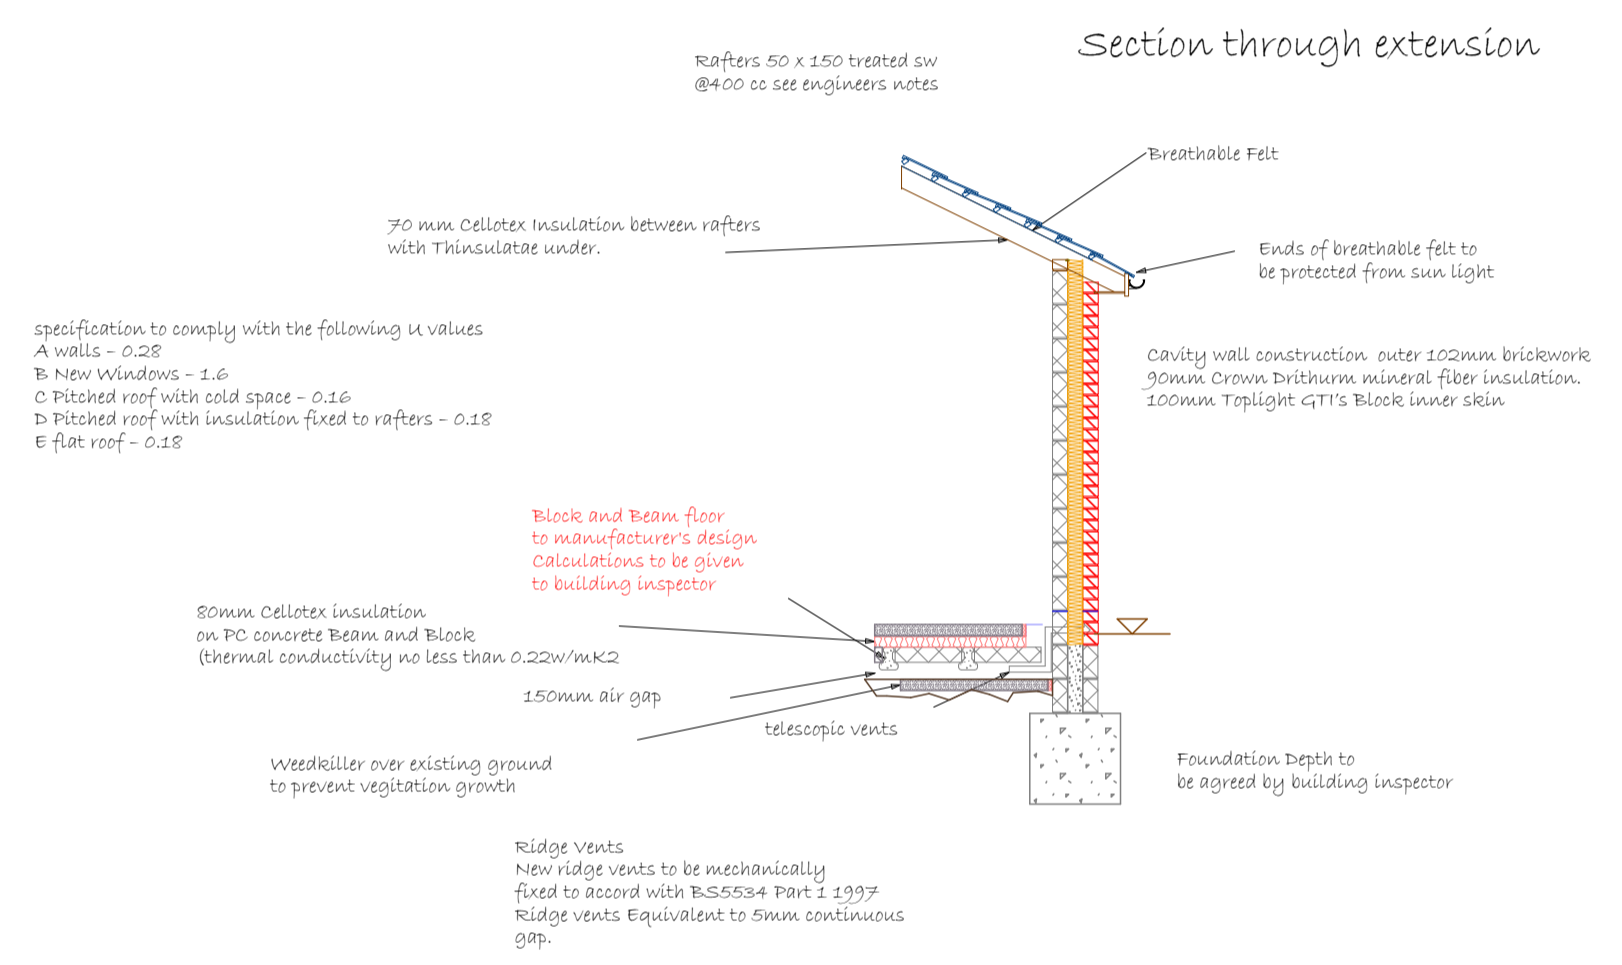


Section through extension

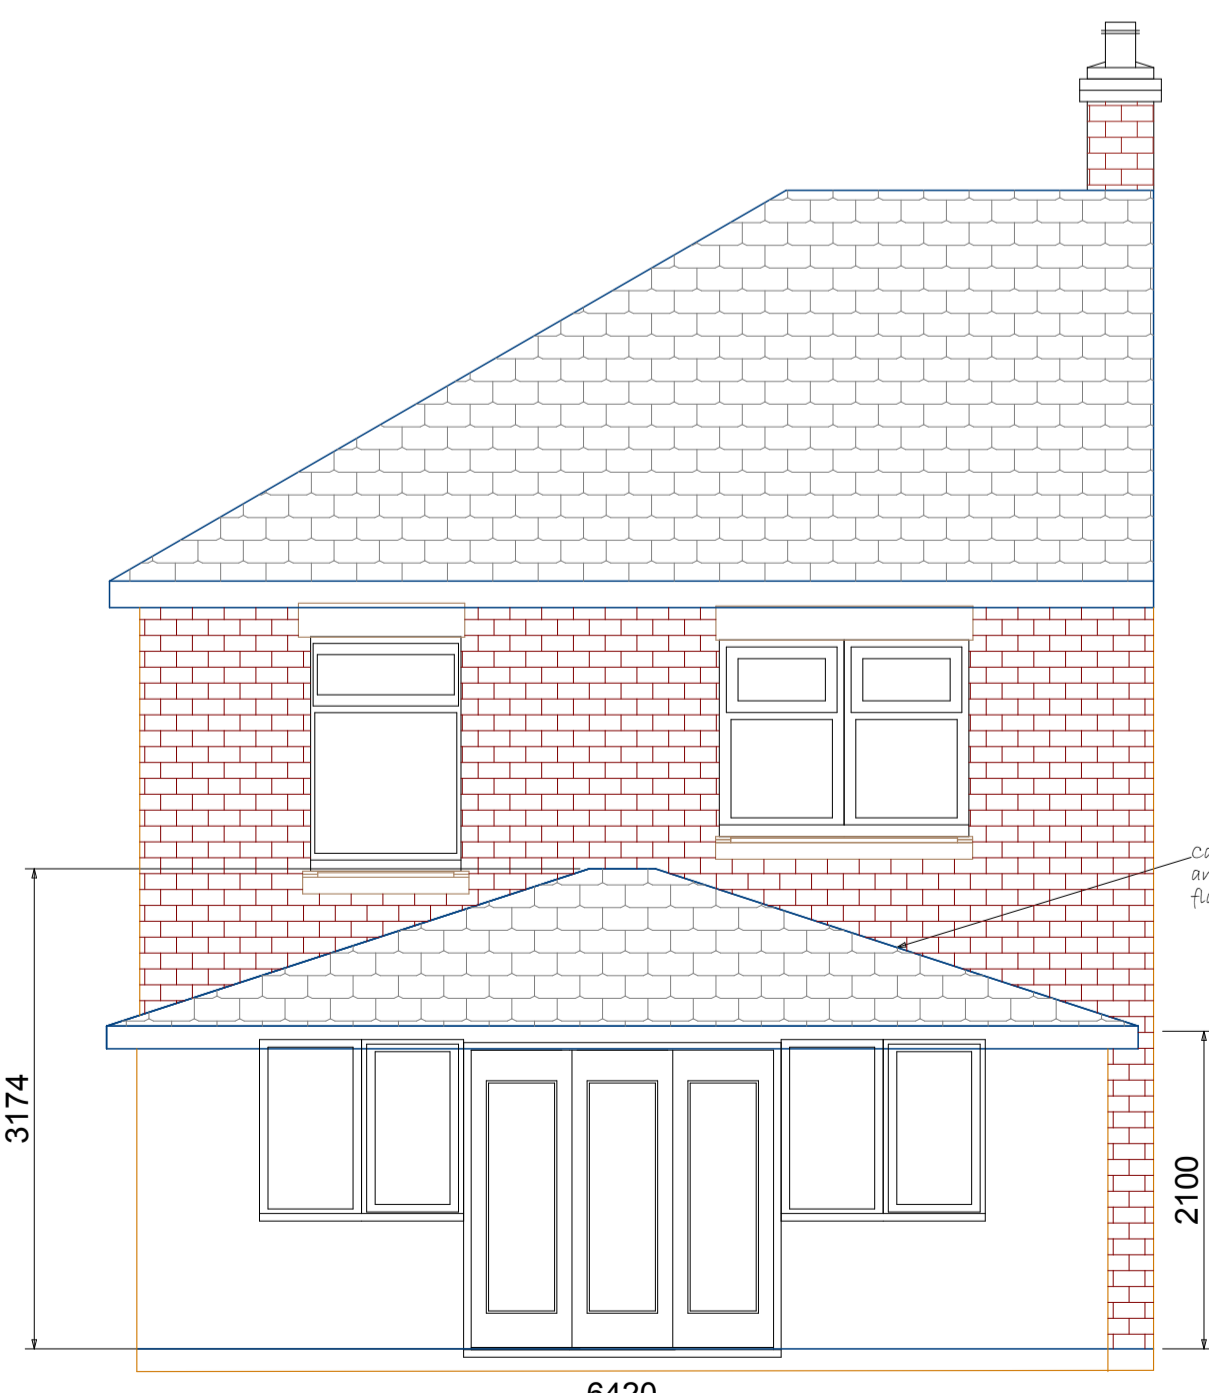

Rear Elevation



Front Elevation

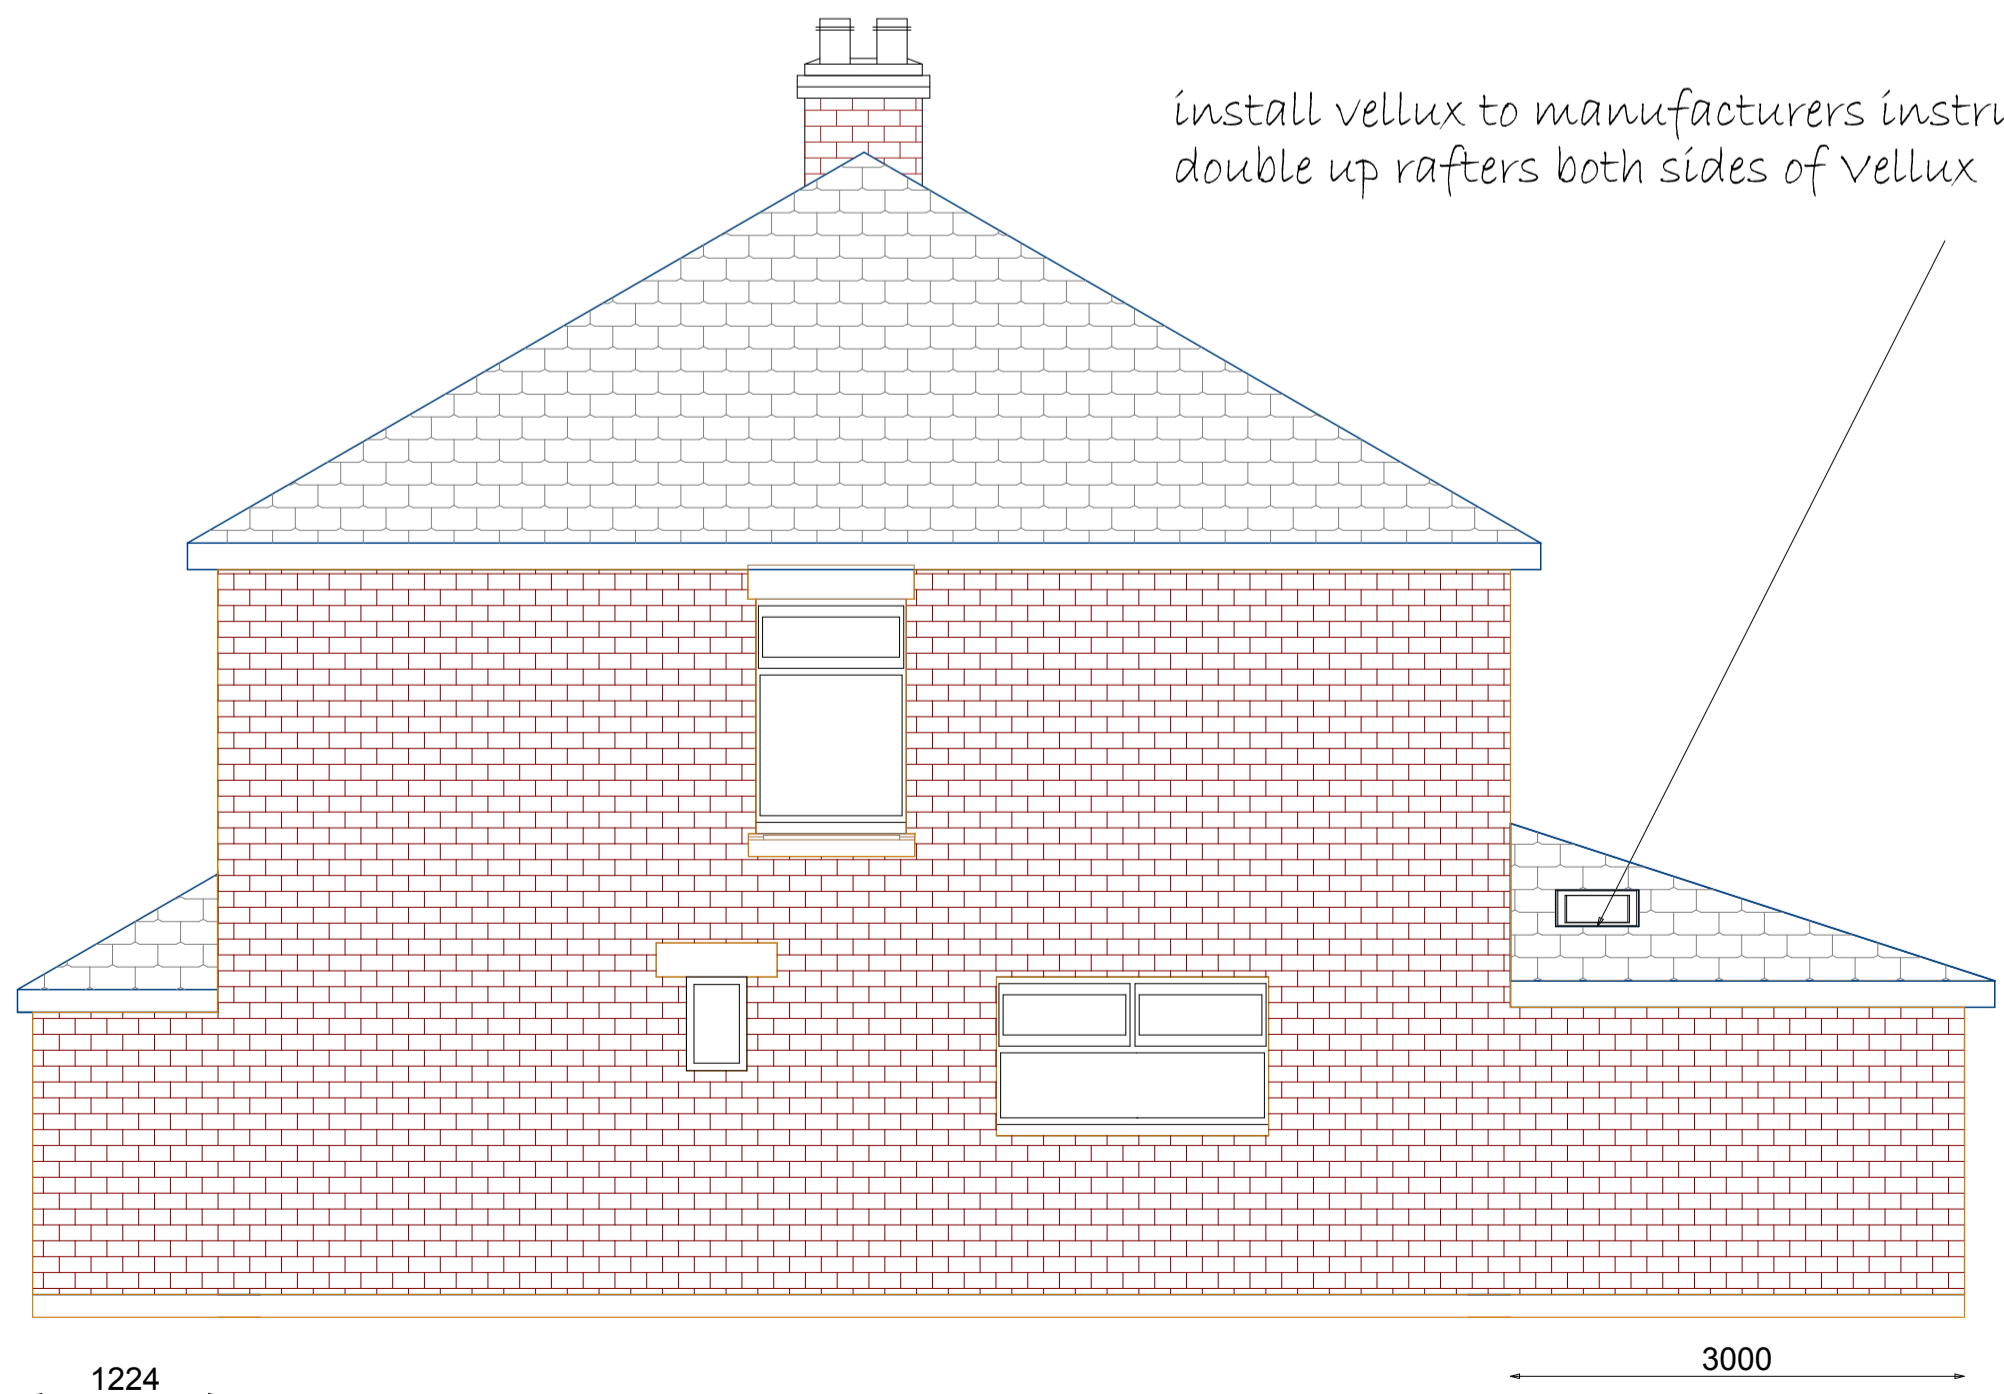

Side Elevation

Foundation Building (South) Ltd
 Listed and heritage building specialist
 Foundation Building South Ltd

Project
 Ground Floor Extension / front porch
 Newland
 Botley Road
 Horton Heath
 Eastleigh SO50 7DW

Drawing Title Proposed
 Client
 Mr and Mrs Weeks
 Drawing No.
 FBS-006/242 BR
 Date
 January 2013
 Drawn by
 D Moore

Scale
 1:50
 Checked by
 H Wilkins

Page Size - A1
 3000 mm

Foundation Building South Ltd
 2 Assot Road, Horton Heath, Eastleigh, SO50 7JQ
 TEL 02380 602080 derek@house-builder.net