


Existing Plans and Elevations




Front Elevation




Rear Elevation

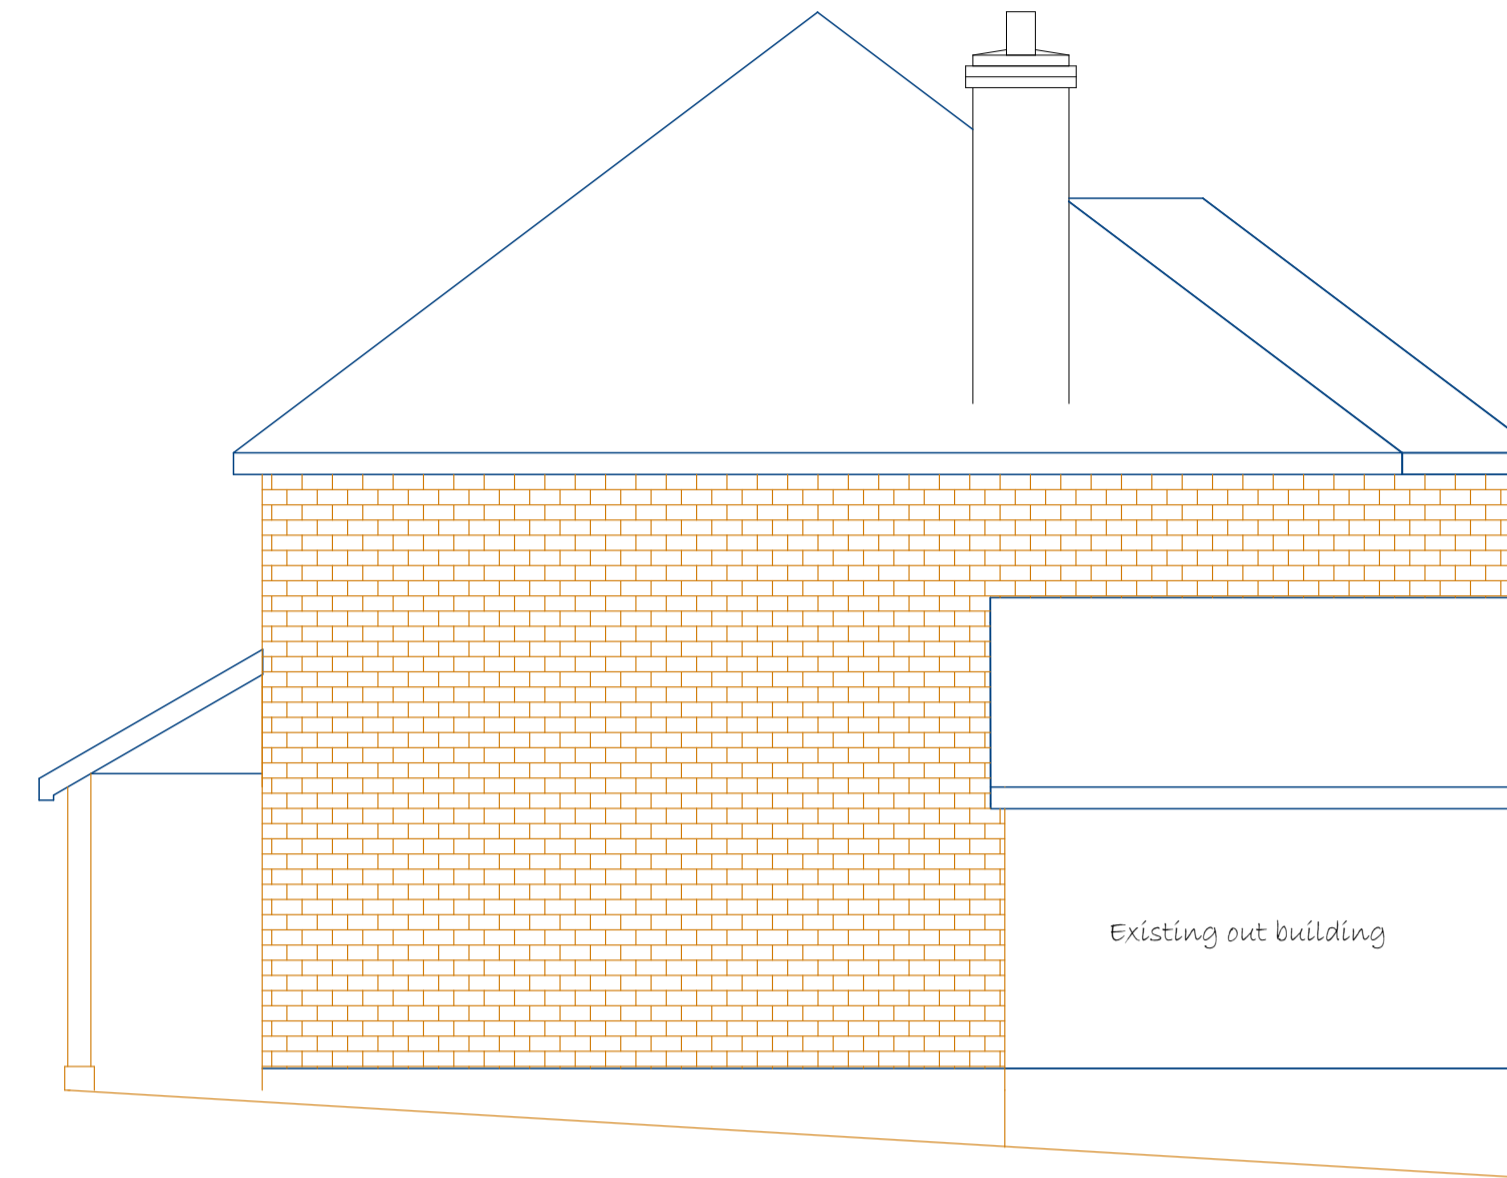

Side Elevation

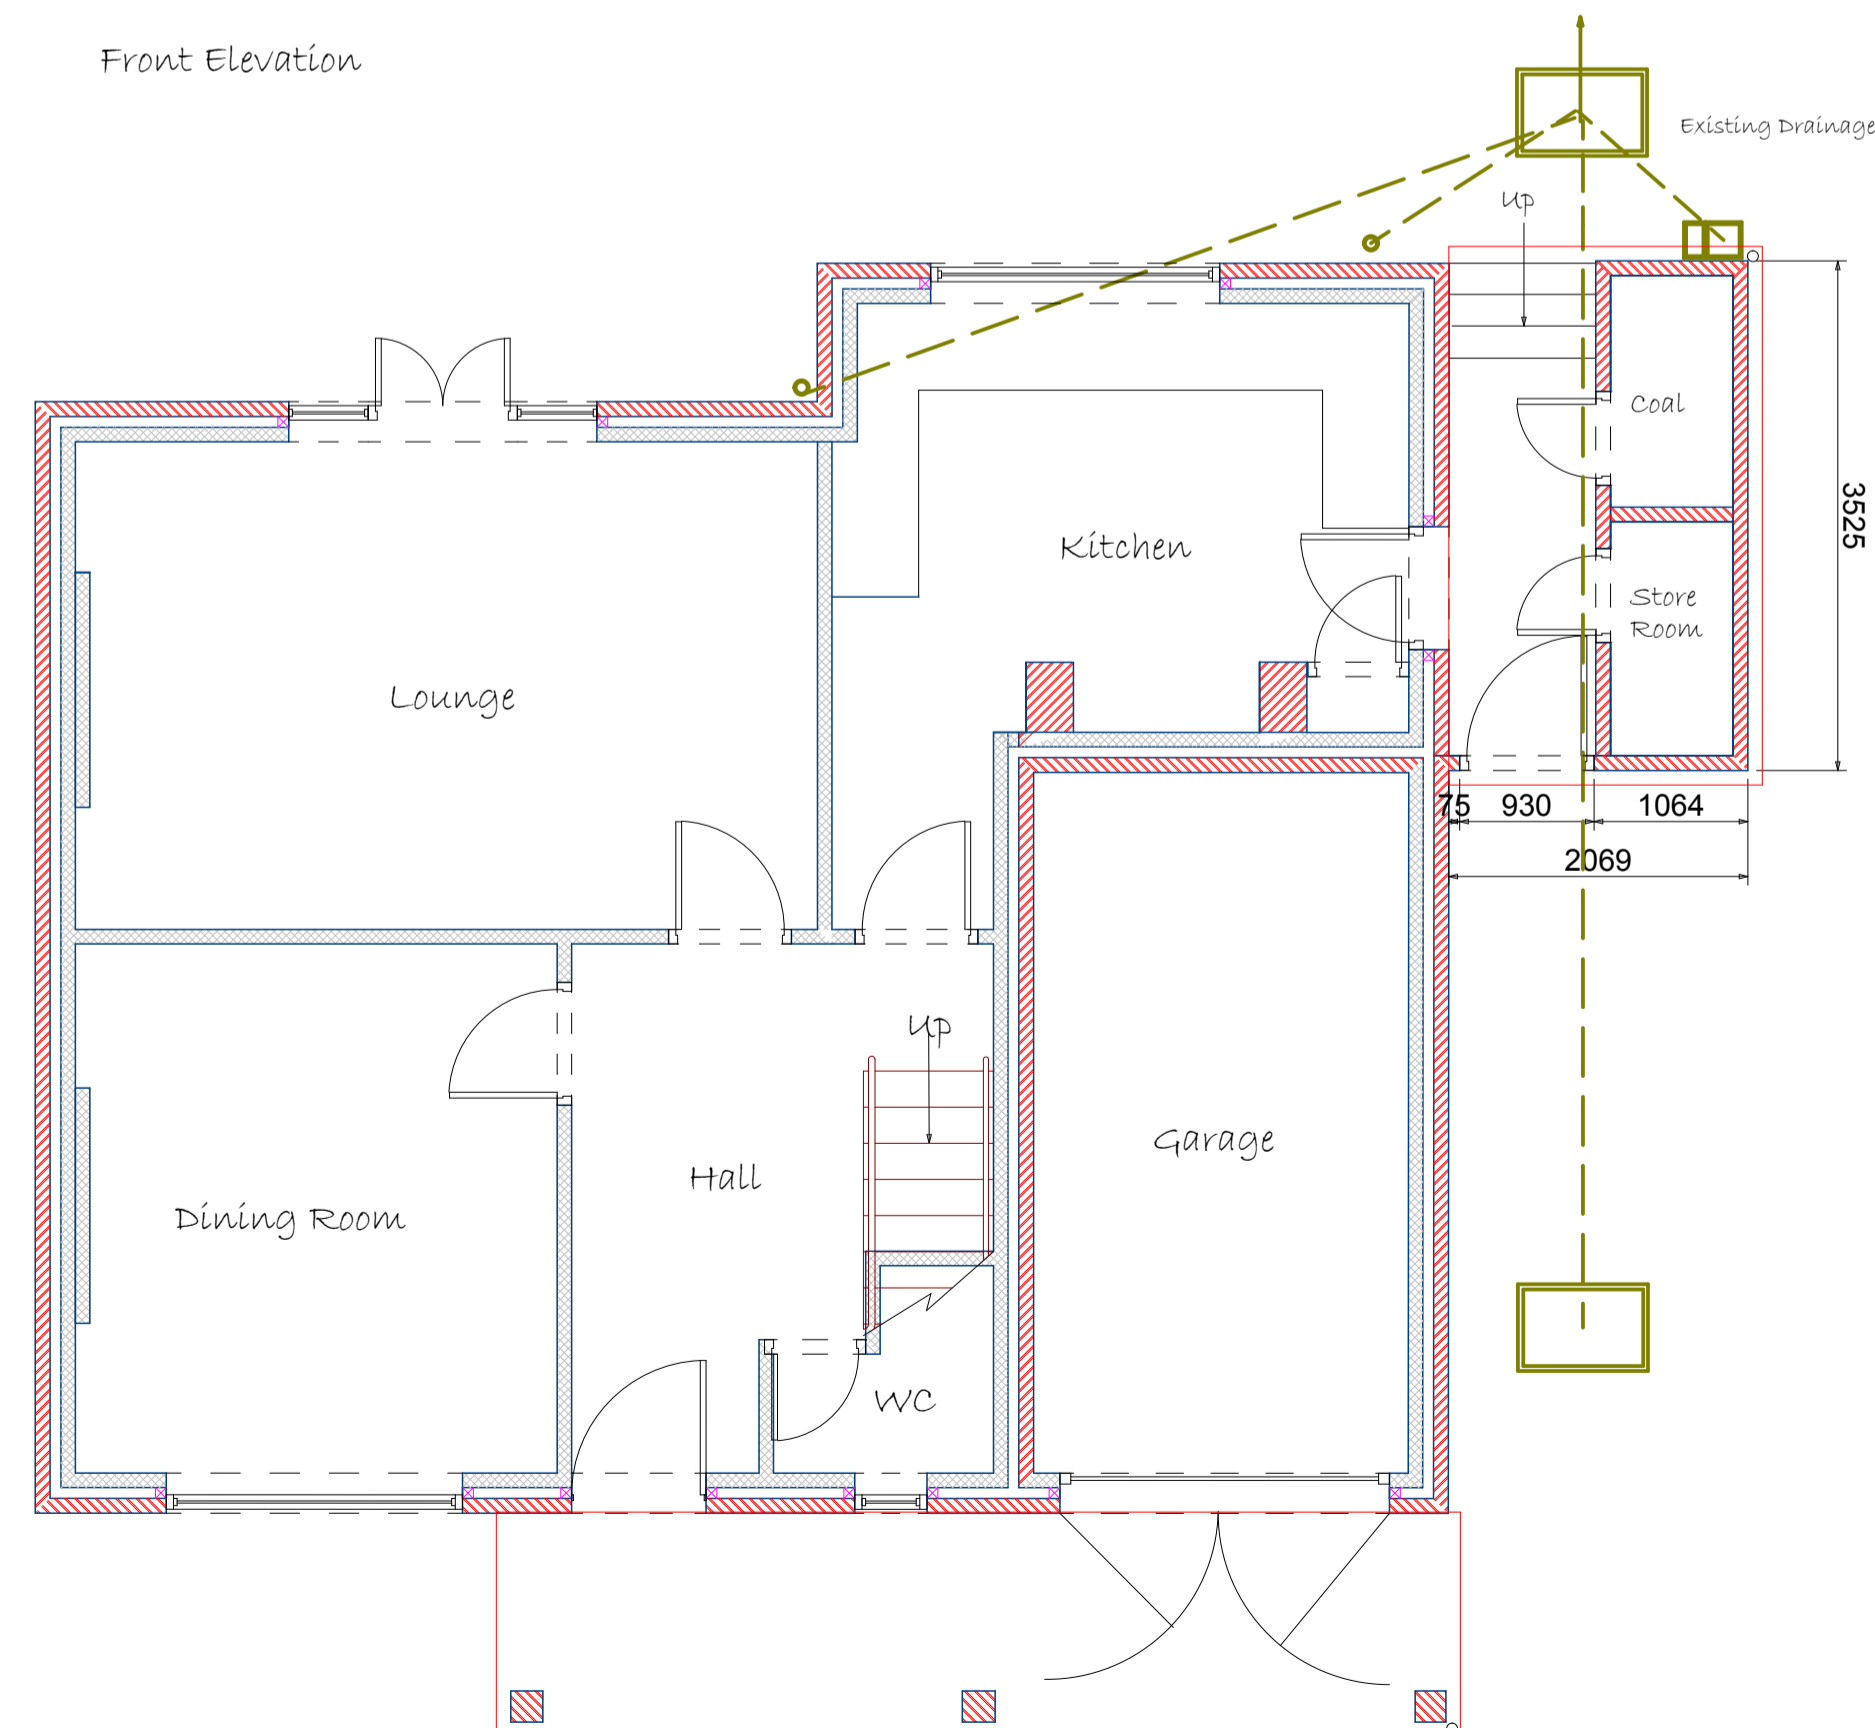

Ground Floor Plan

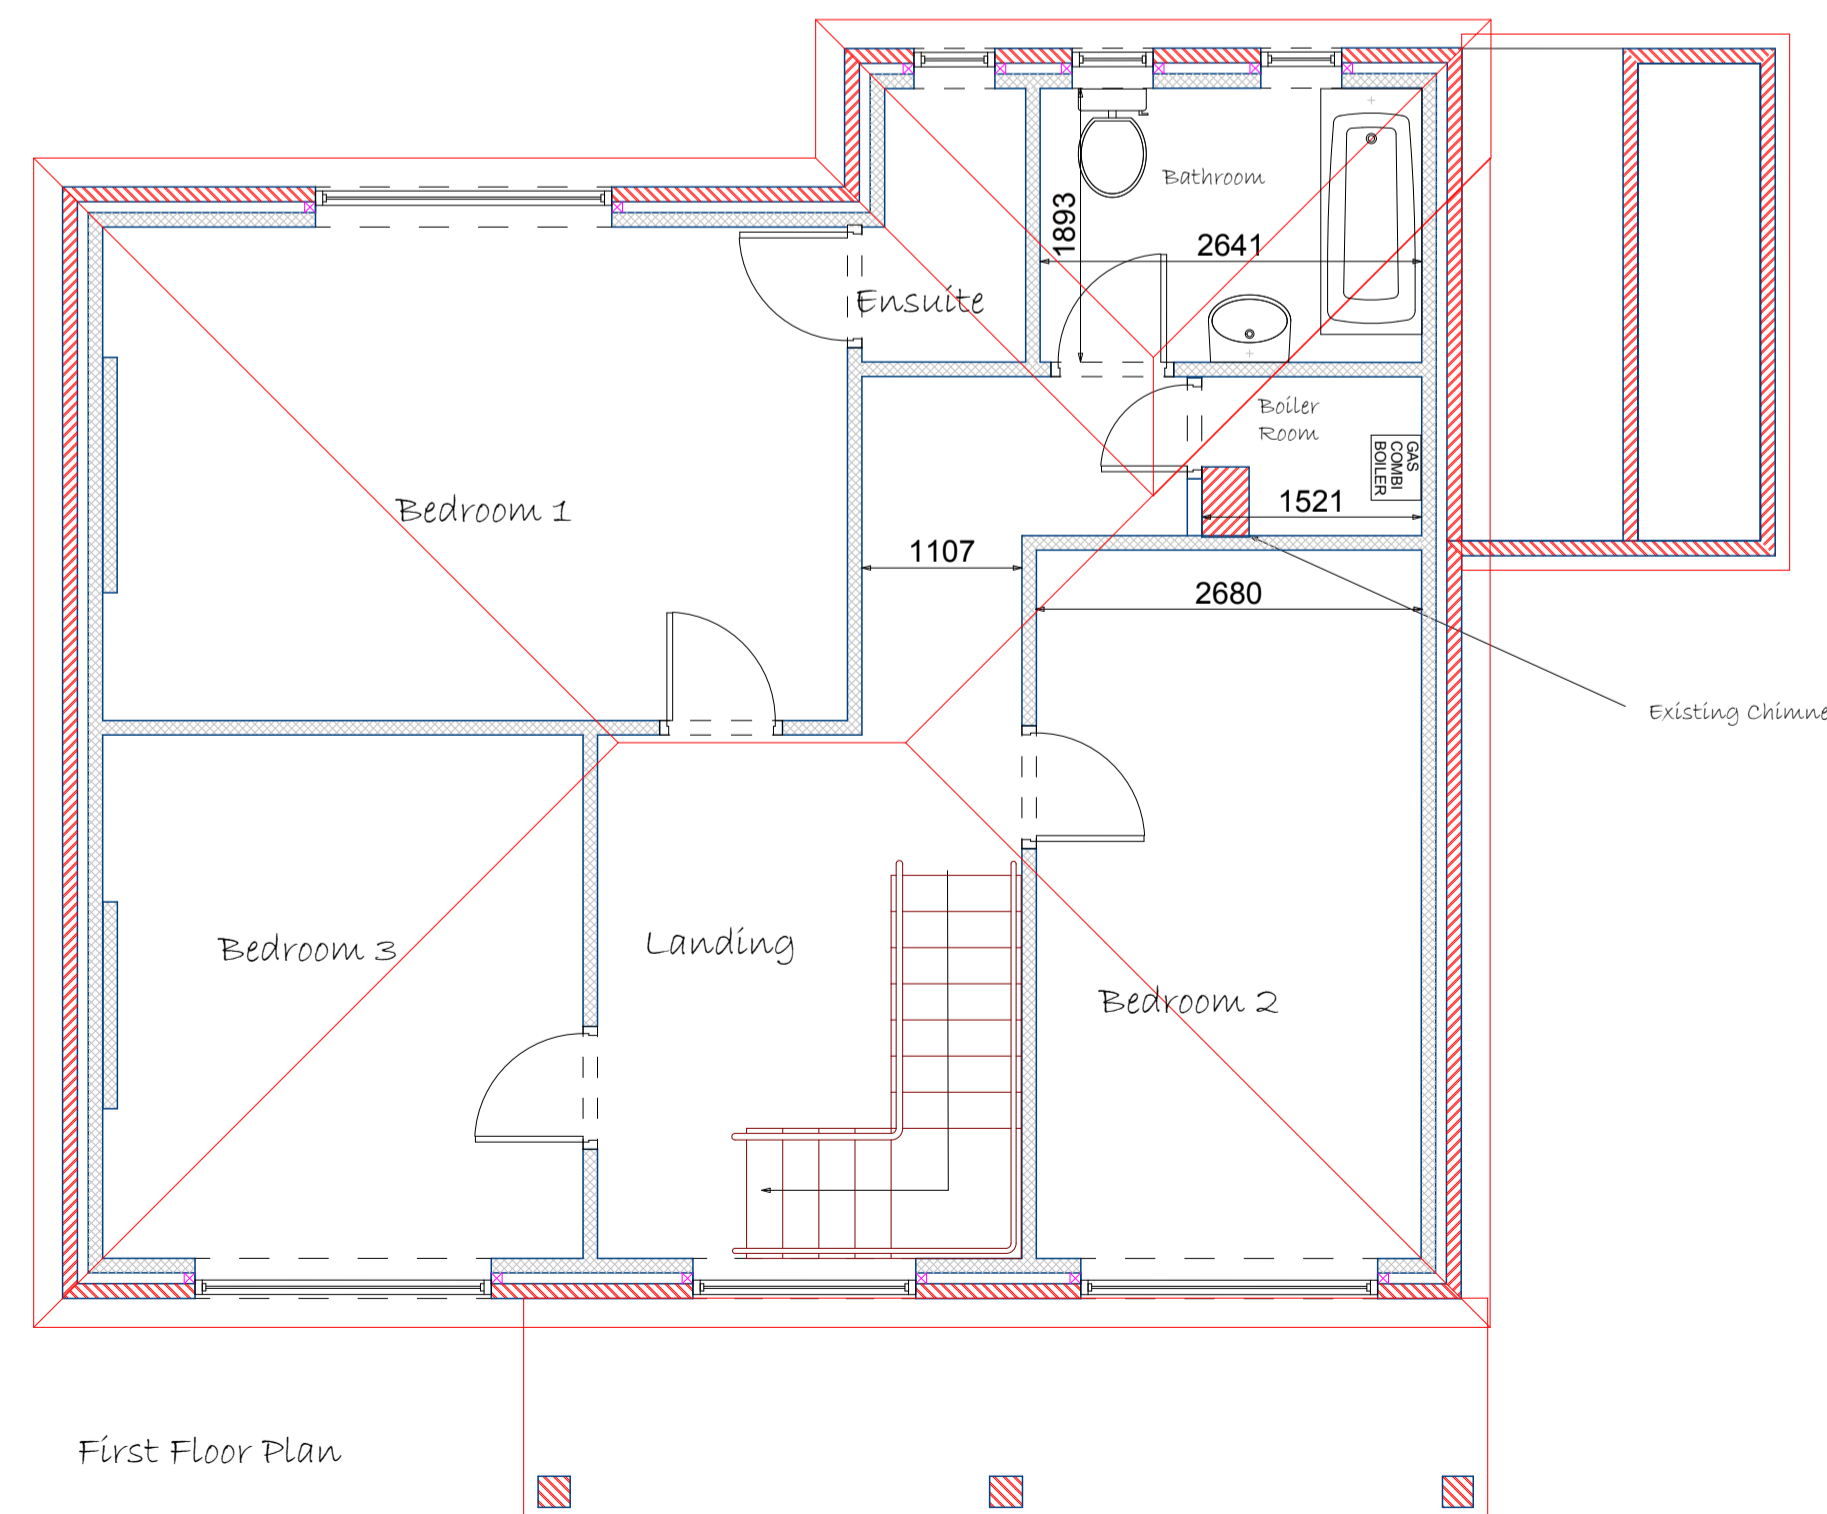

First Floor Plan

Notes

It is the responsibility of the owner to draw up all legal agreements with adjoining property owners.
 Owner to comply with the party wall act 1996
 All dimensions must be checked before works commence. Any discrepancies in boundaries or dimensions to be reported to FBS before any work commences.
 This drawing is the IP of FBS unless otherwise stated

Foundation Building (South) Ltd
 Listed and heritage building specialist

Foundation Building (South) Ltd

Project
Building Regulation Drawings
 12 Denbigh Gardens,
 Bassett,
 Southampton,
 SO16 7PH

Drawing Title
Proposed Extension / Internal Alterations
 Client

Mr and Mrs Tilley

Drawing No.
FBS-00120-BR

Date
 January 2011
 Drawn by
 D Moore
 Scale
 1:50
 Checked by
 HTM

Page Size - A1 3000 mm

2 Ascot Road, Horoton Heath, Eastleigh,
 Hampshire, SO50 7JQ
 Tel 02380 602080 / 07876234399
 derek@foundationbuildingsouth.co.uk