

Existing

Notes

It is the responsibility of the owner to draw up all legal agreements with adjoining property owners.
 Owner to comply with the party wall act 1996
 All dimensions must be checked before works commence. Any discrepancies in boundaries or dimensions to be reported to FBS before any work commences.
 This drawing is the IP of FBS unless otherwise stated





Boundary

Porch

To Sewer

10117 to boundary

10117 to boundary

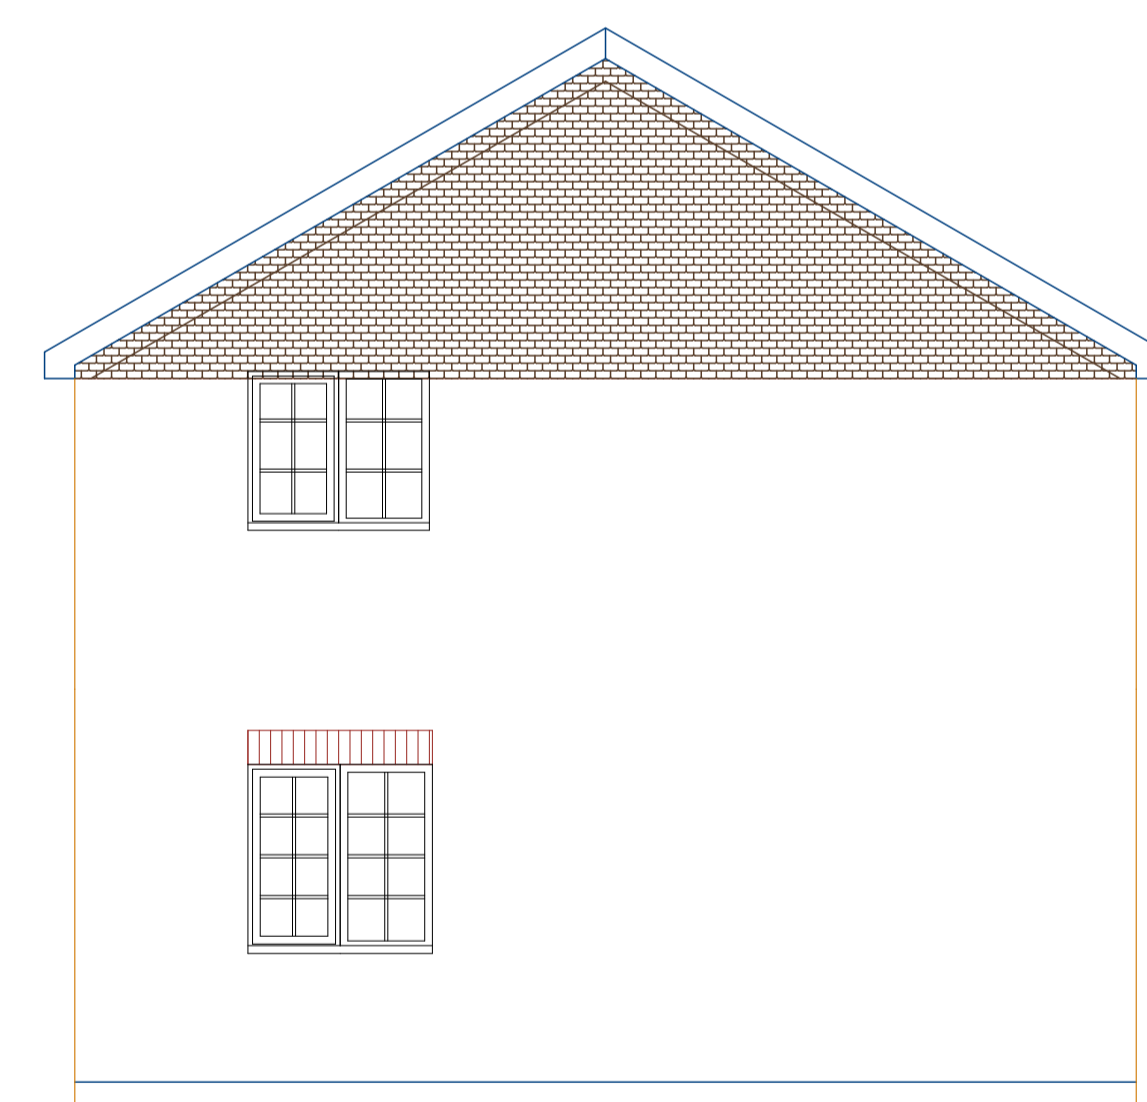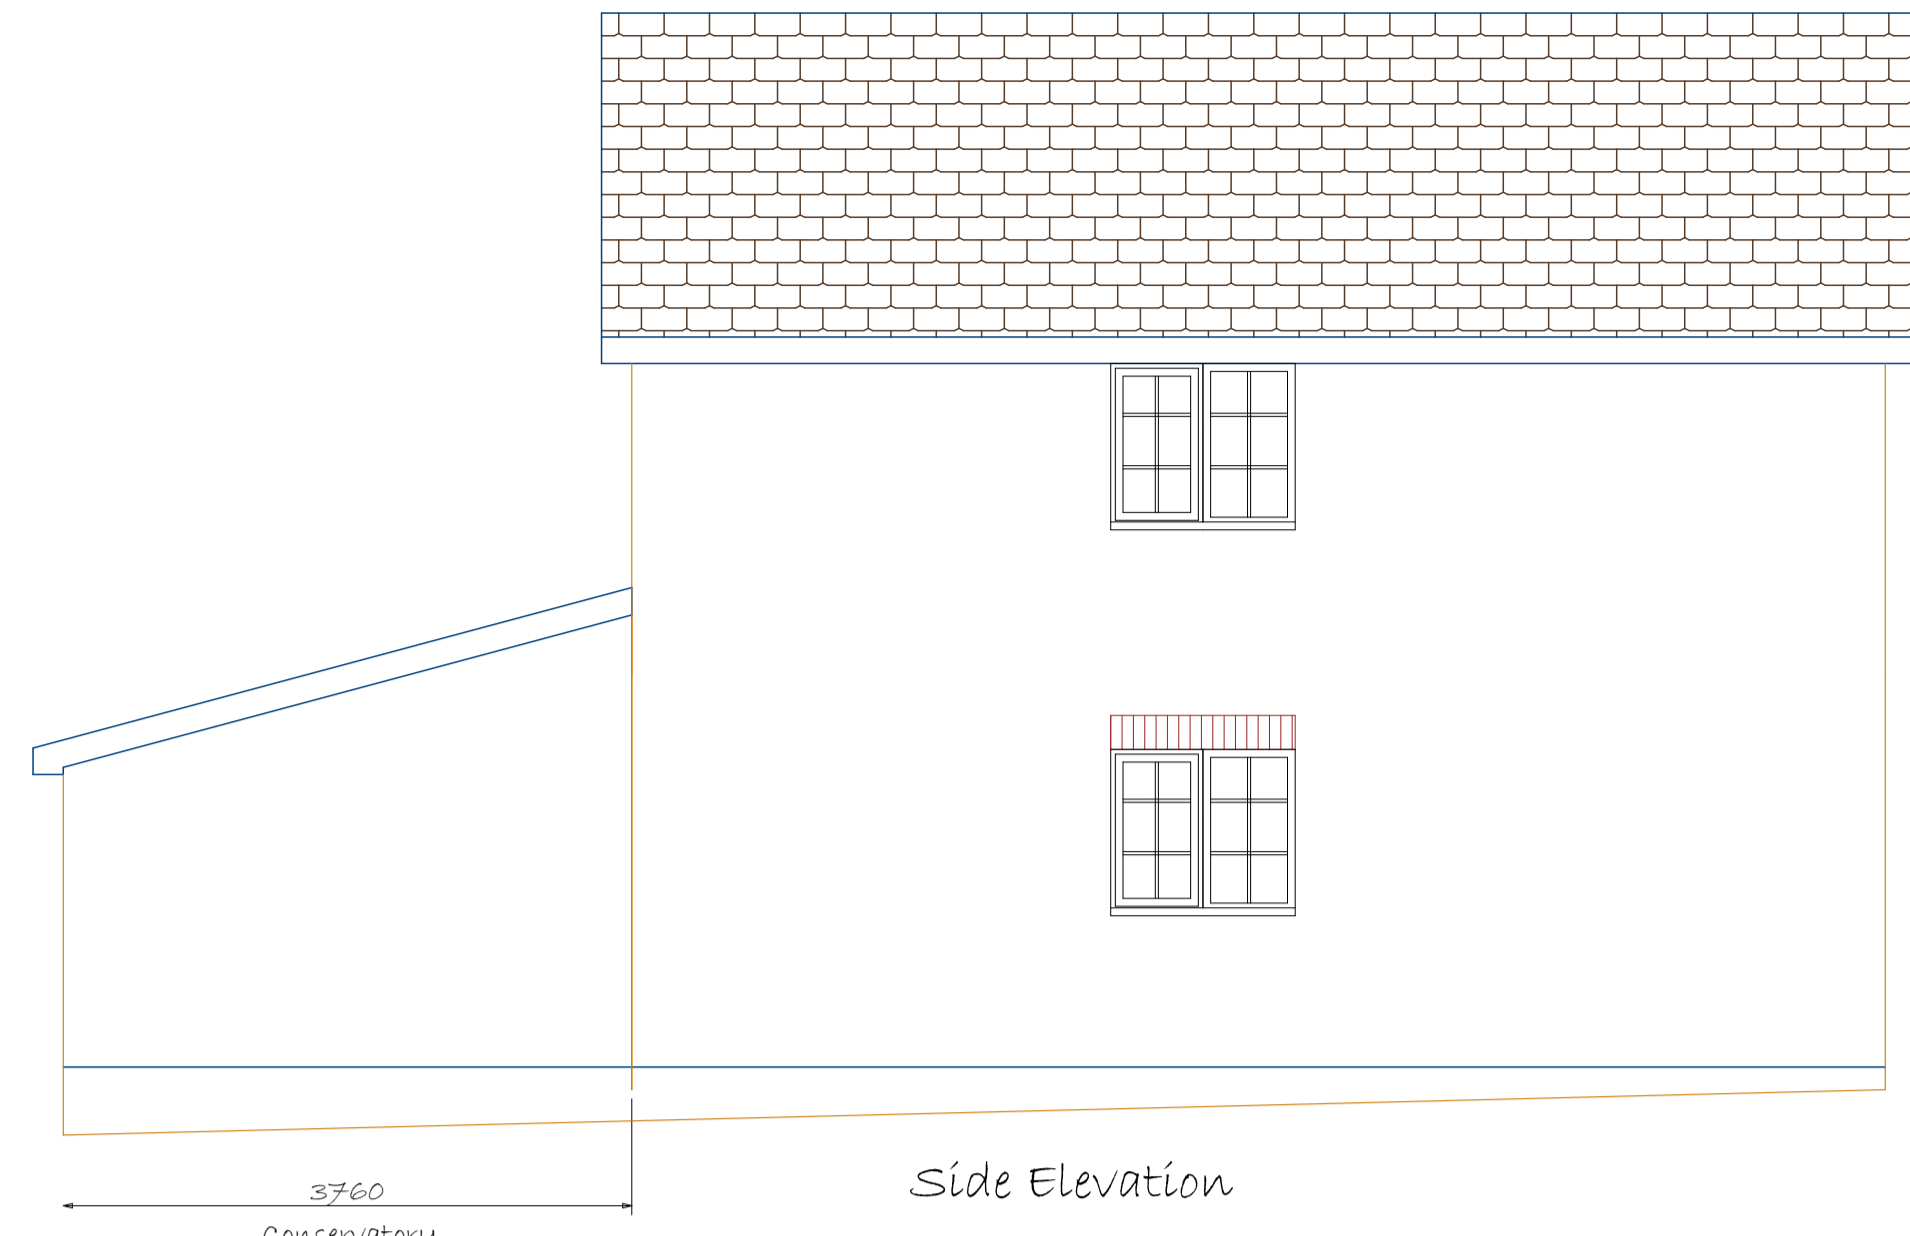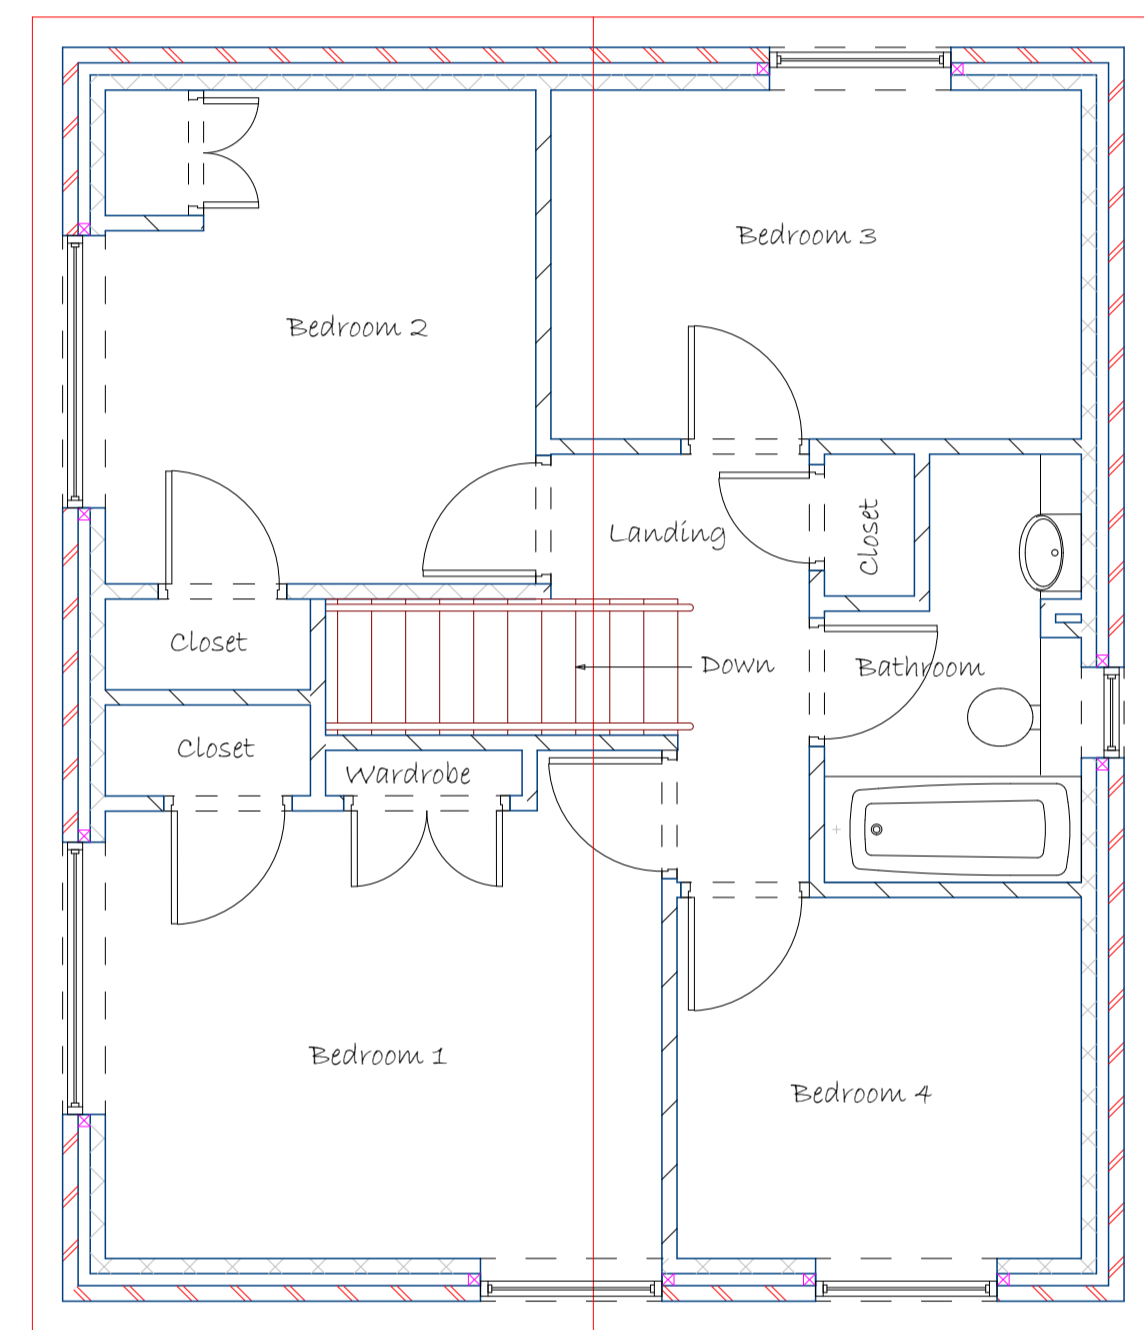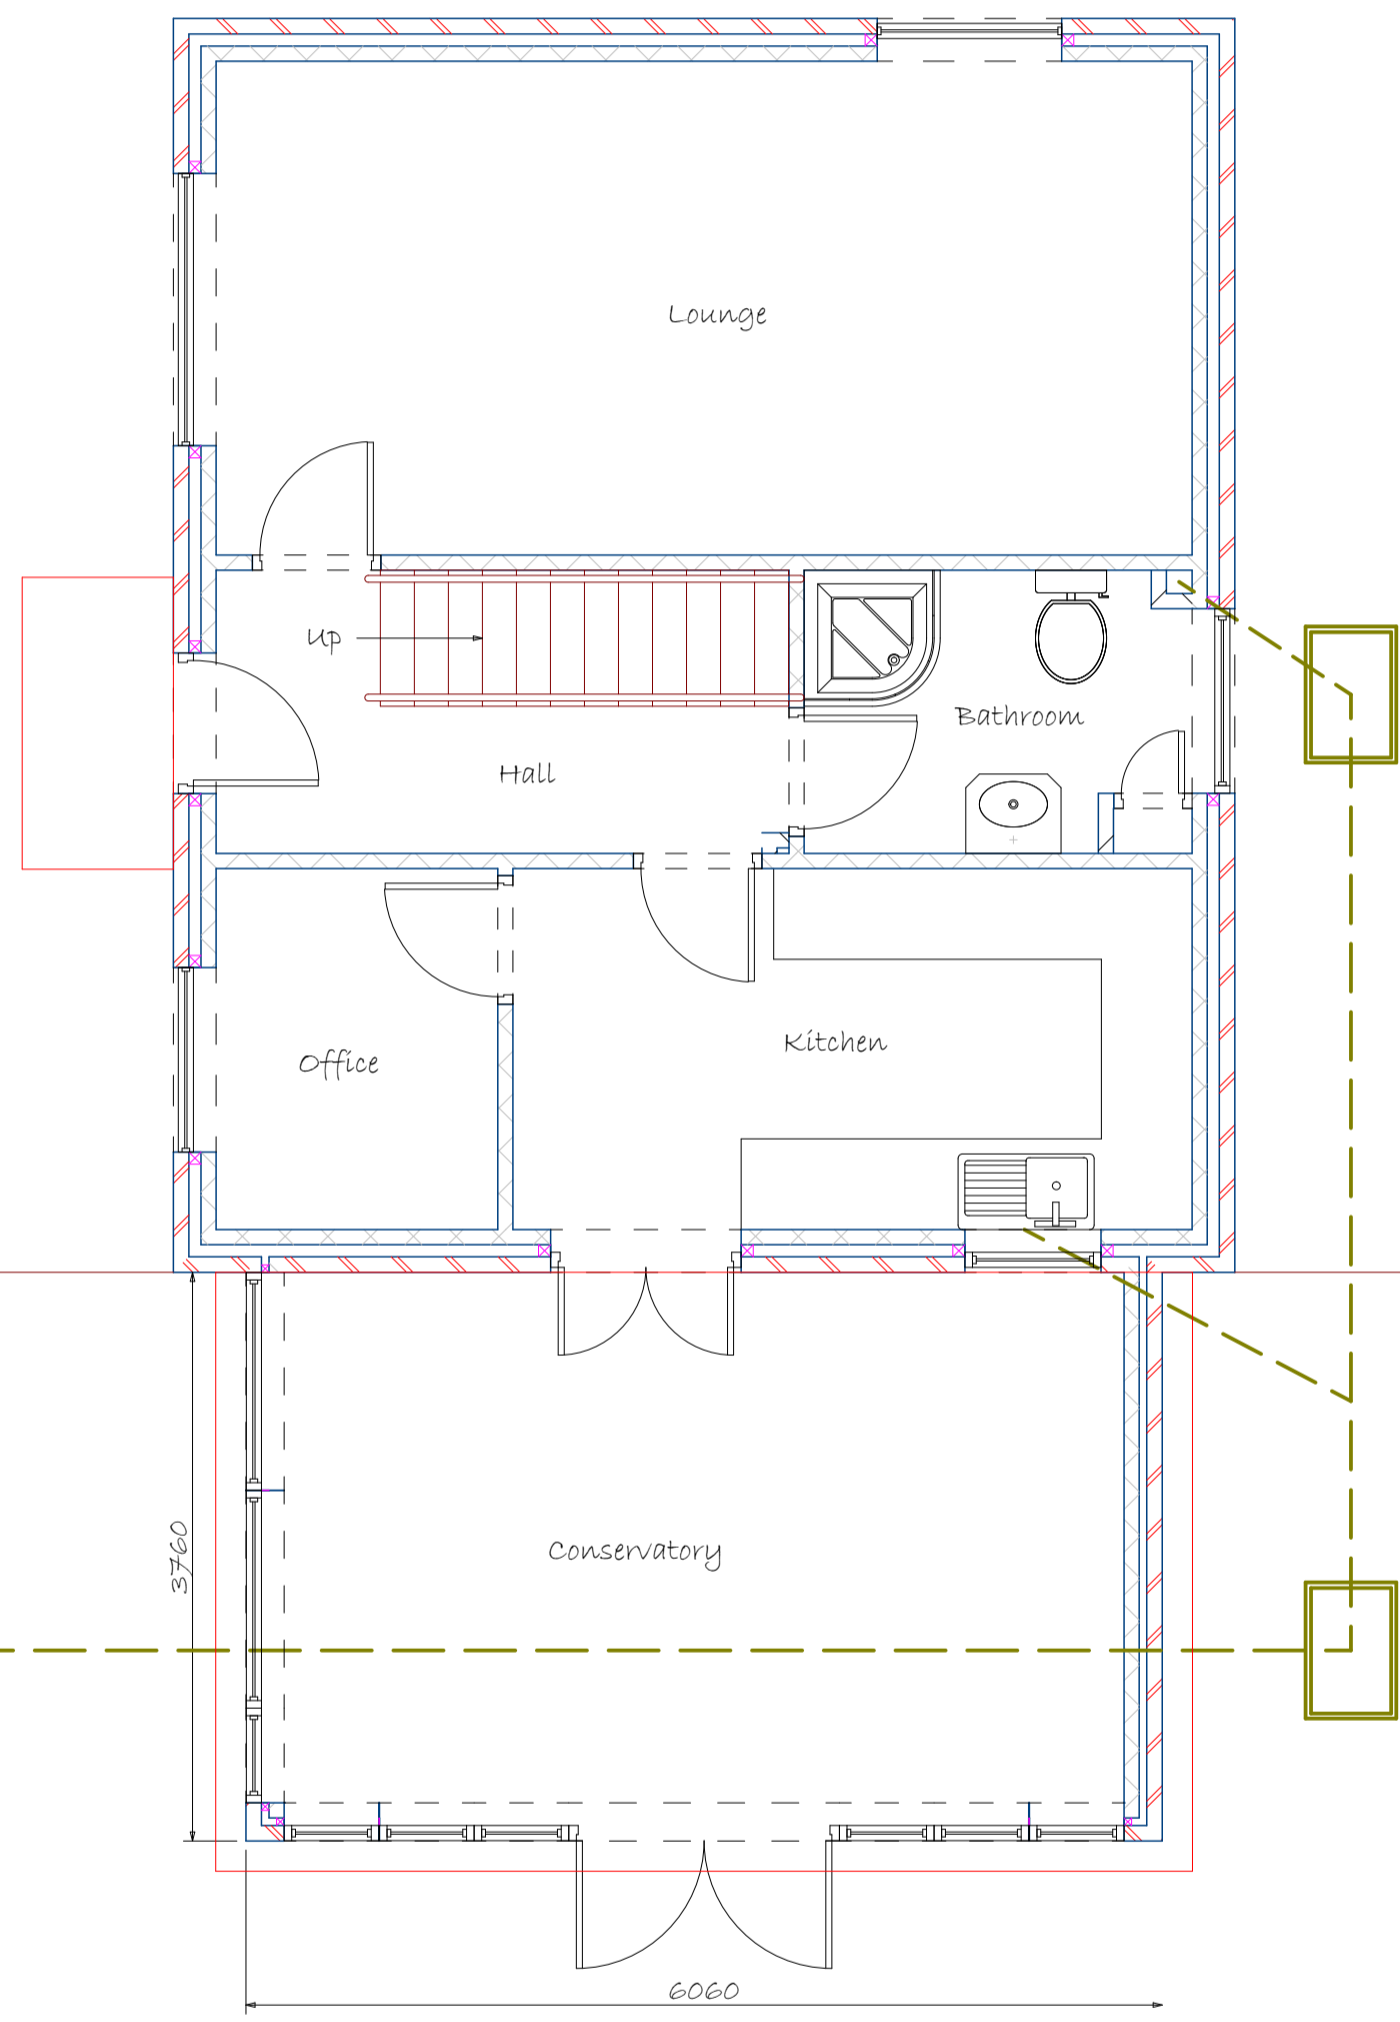

Foundation Building (South) Ltd
 Listed and heritage building specialist
 Foundation Building South Ltd

Project
**Rear Double Story Extension
 New Front Porch**

38 Pennington Close,
 Colden Common
 Nr Winchester,
 Hampshire
 SO21 1UR

Drawing Title Existing

Client
 Mr and Mrs Tomkins

Drawing No.
FBS-201/10

Date
 October 2013

Drawn by
 D Moore

Scale
 1:50

Checked by
 H Wilkins

Page Size - A1

3000 mm

Foundation Building South Ltd
 2 Ascot Road, Horton Heath, Eastleigh, SO50 7JQ
 TEL 02380 602080 derek@house-builder.net