

Notes

It is the responsibility of the owner to draw up all legal agreements with adjoining property owners.

Owner to comply with the party wall act 1996

All dimensions must be checked before works commence. Any discrepancies in boundaries or dimensions to be reported to FBS before any work commences.

This drawing is the IP of FBS unless otherwise stated

- - - Removed brick work
- New single skin timber wall
- Existing brattice

Proposed




Front Elevation




Rear Elevation
 No change




Side Elevation
 no change

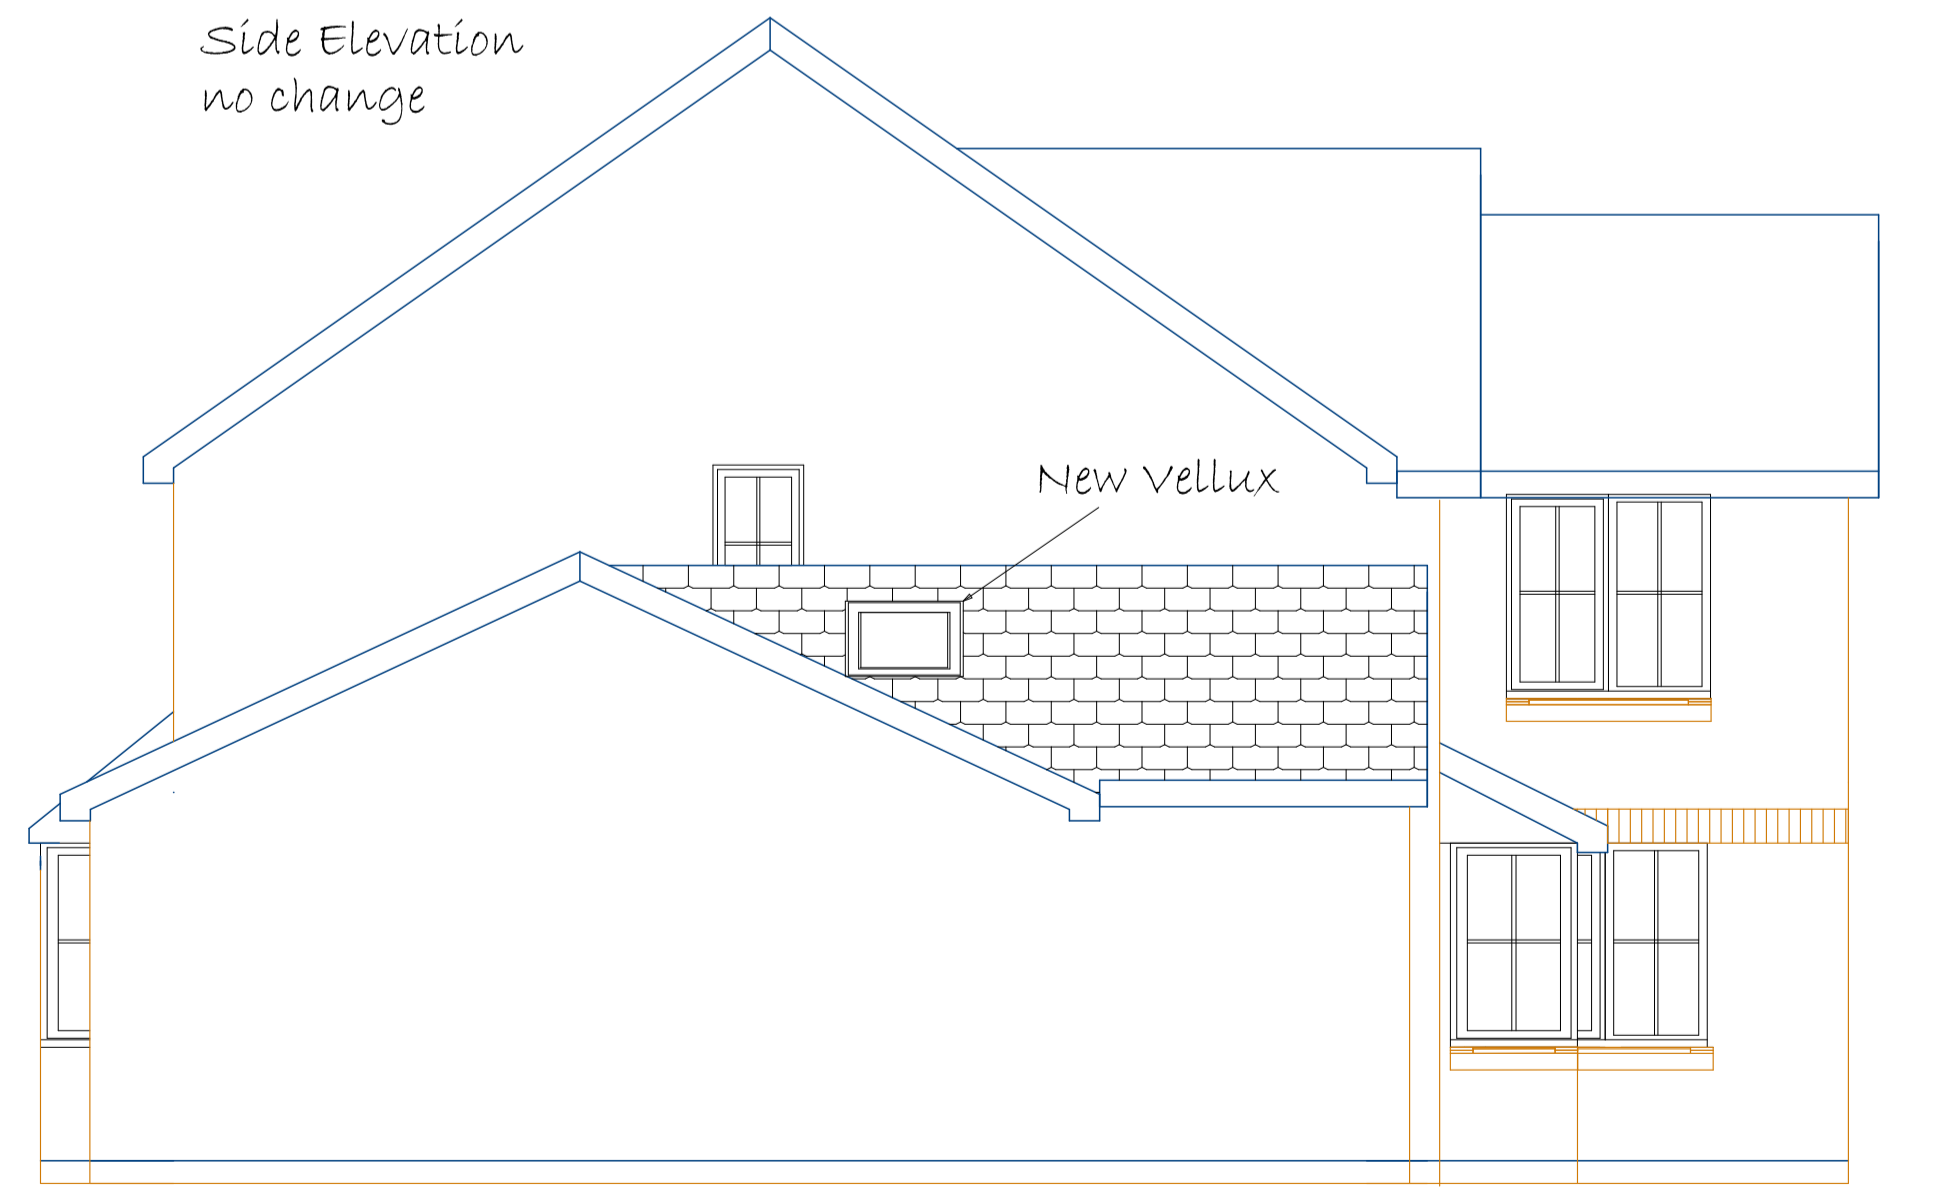

Side Elevation

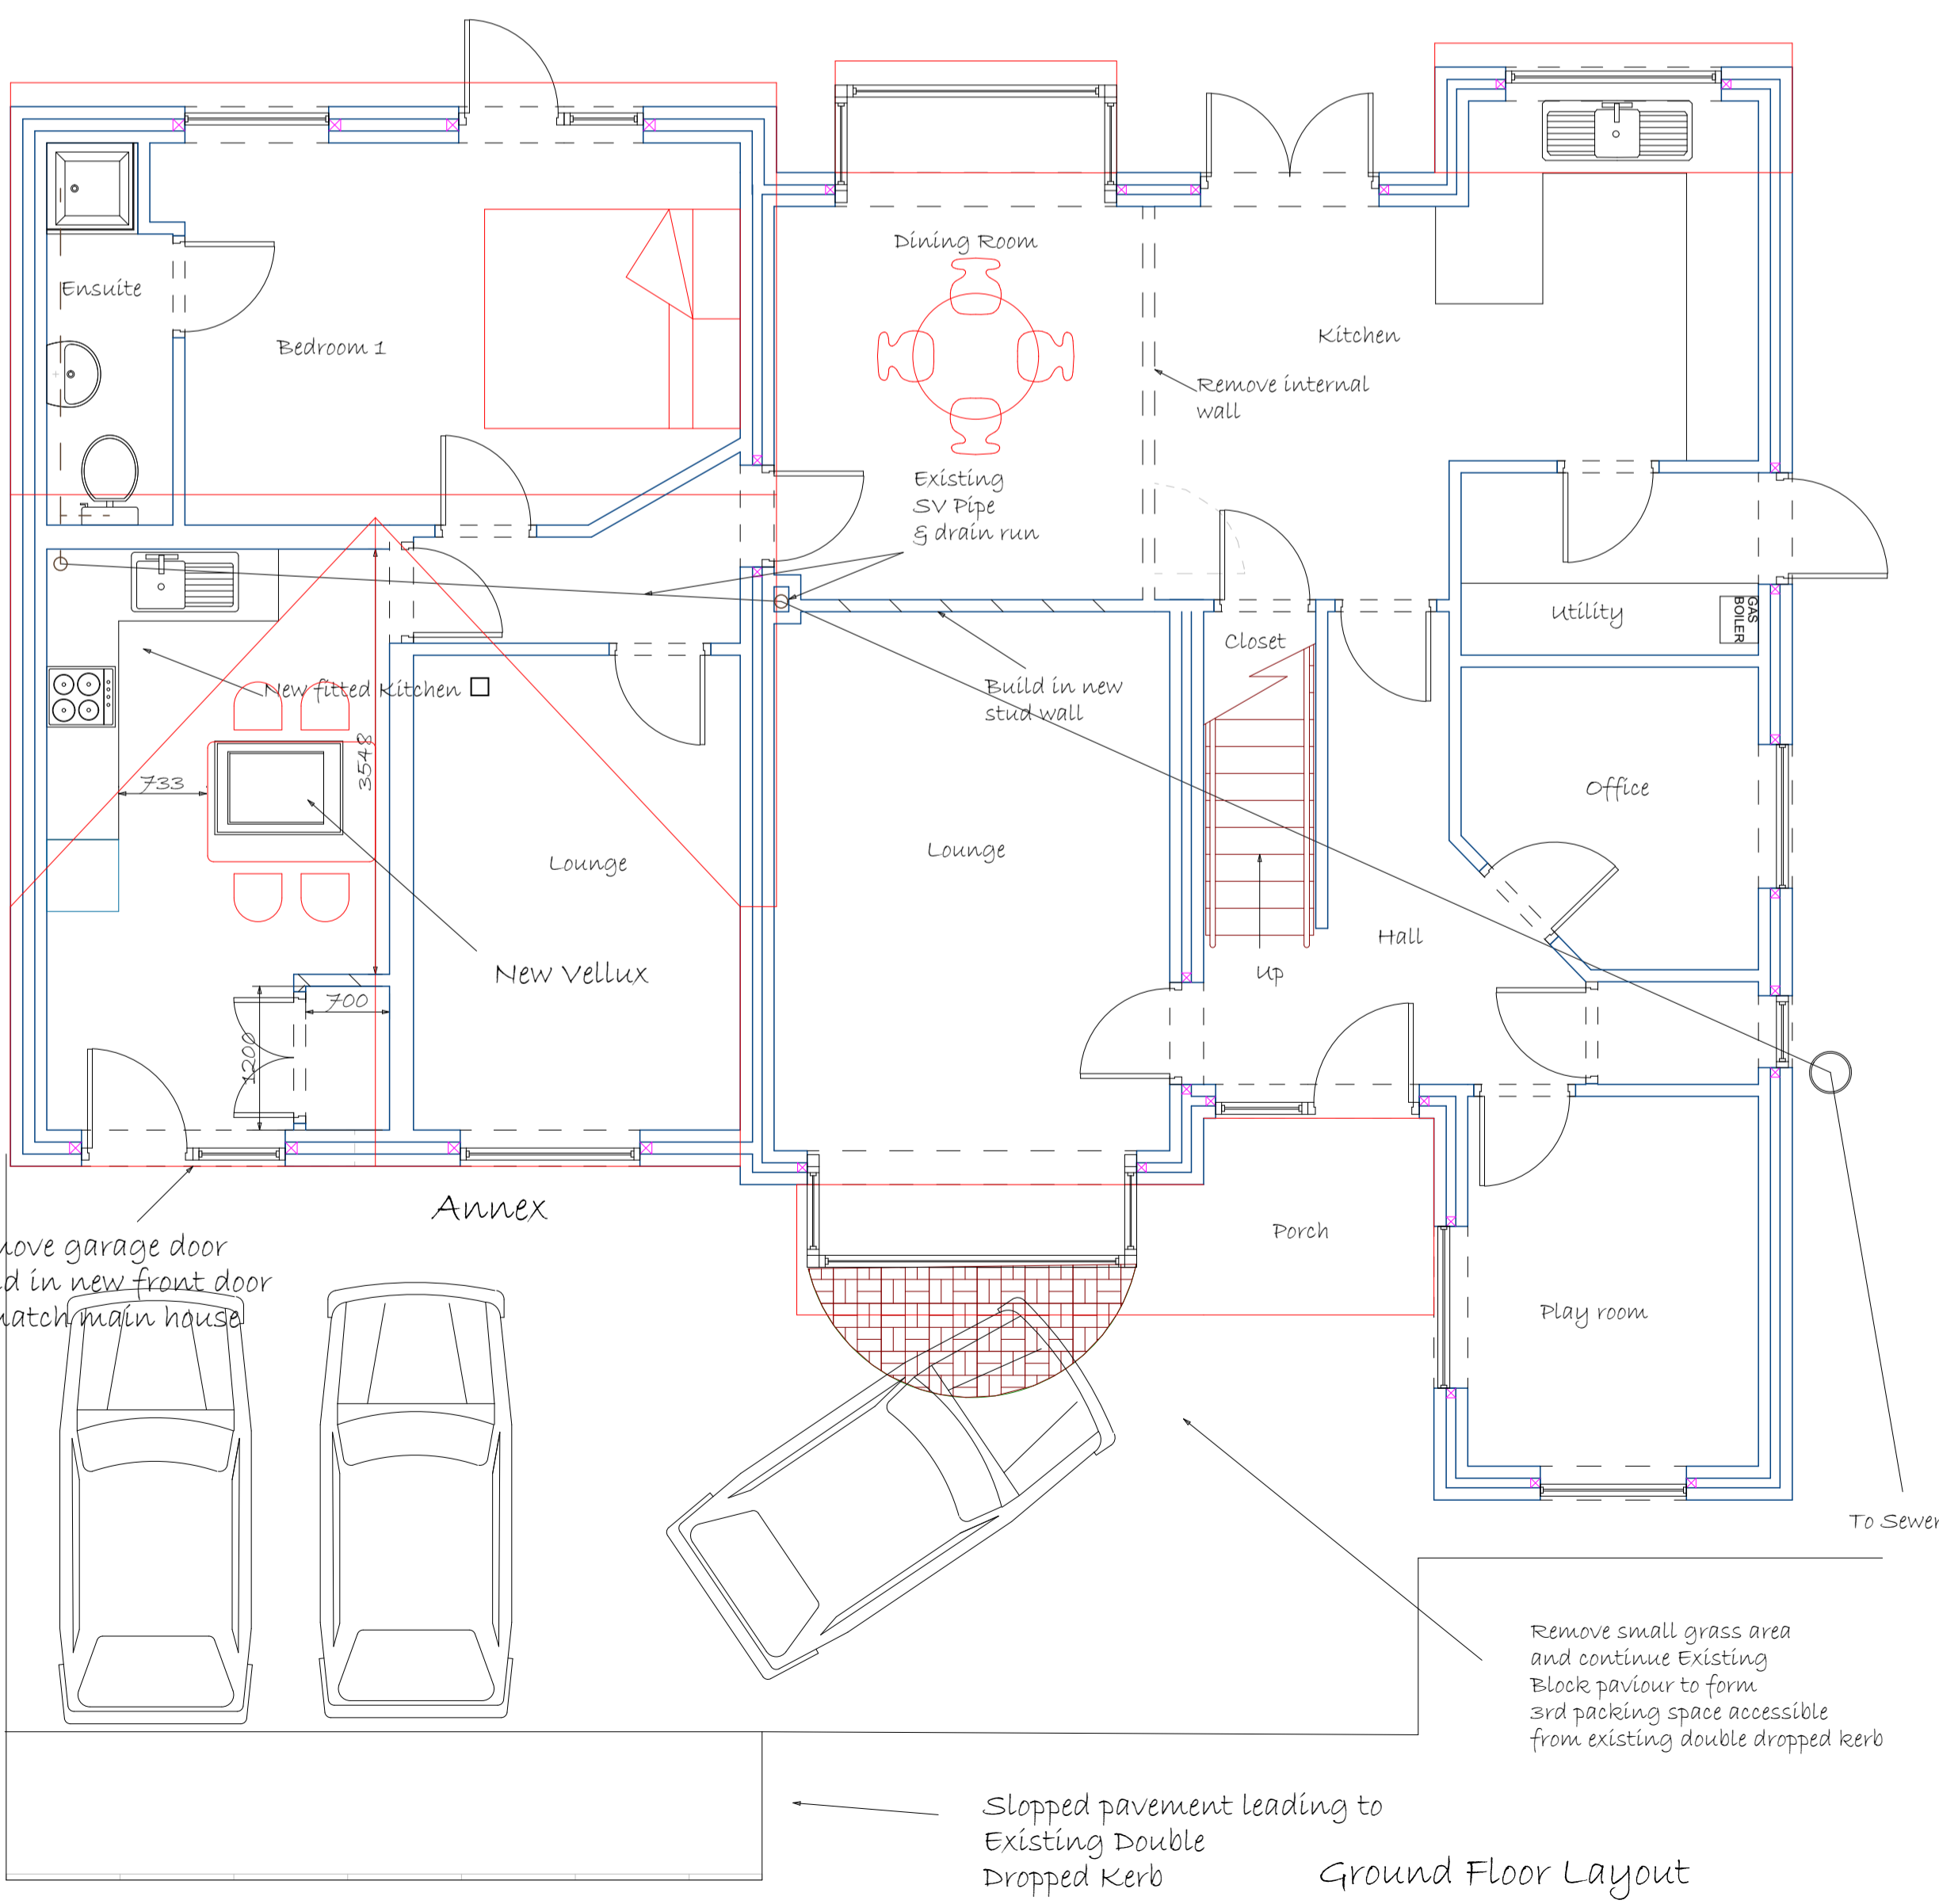

Ground Floor Layout

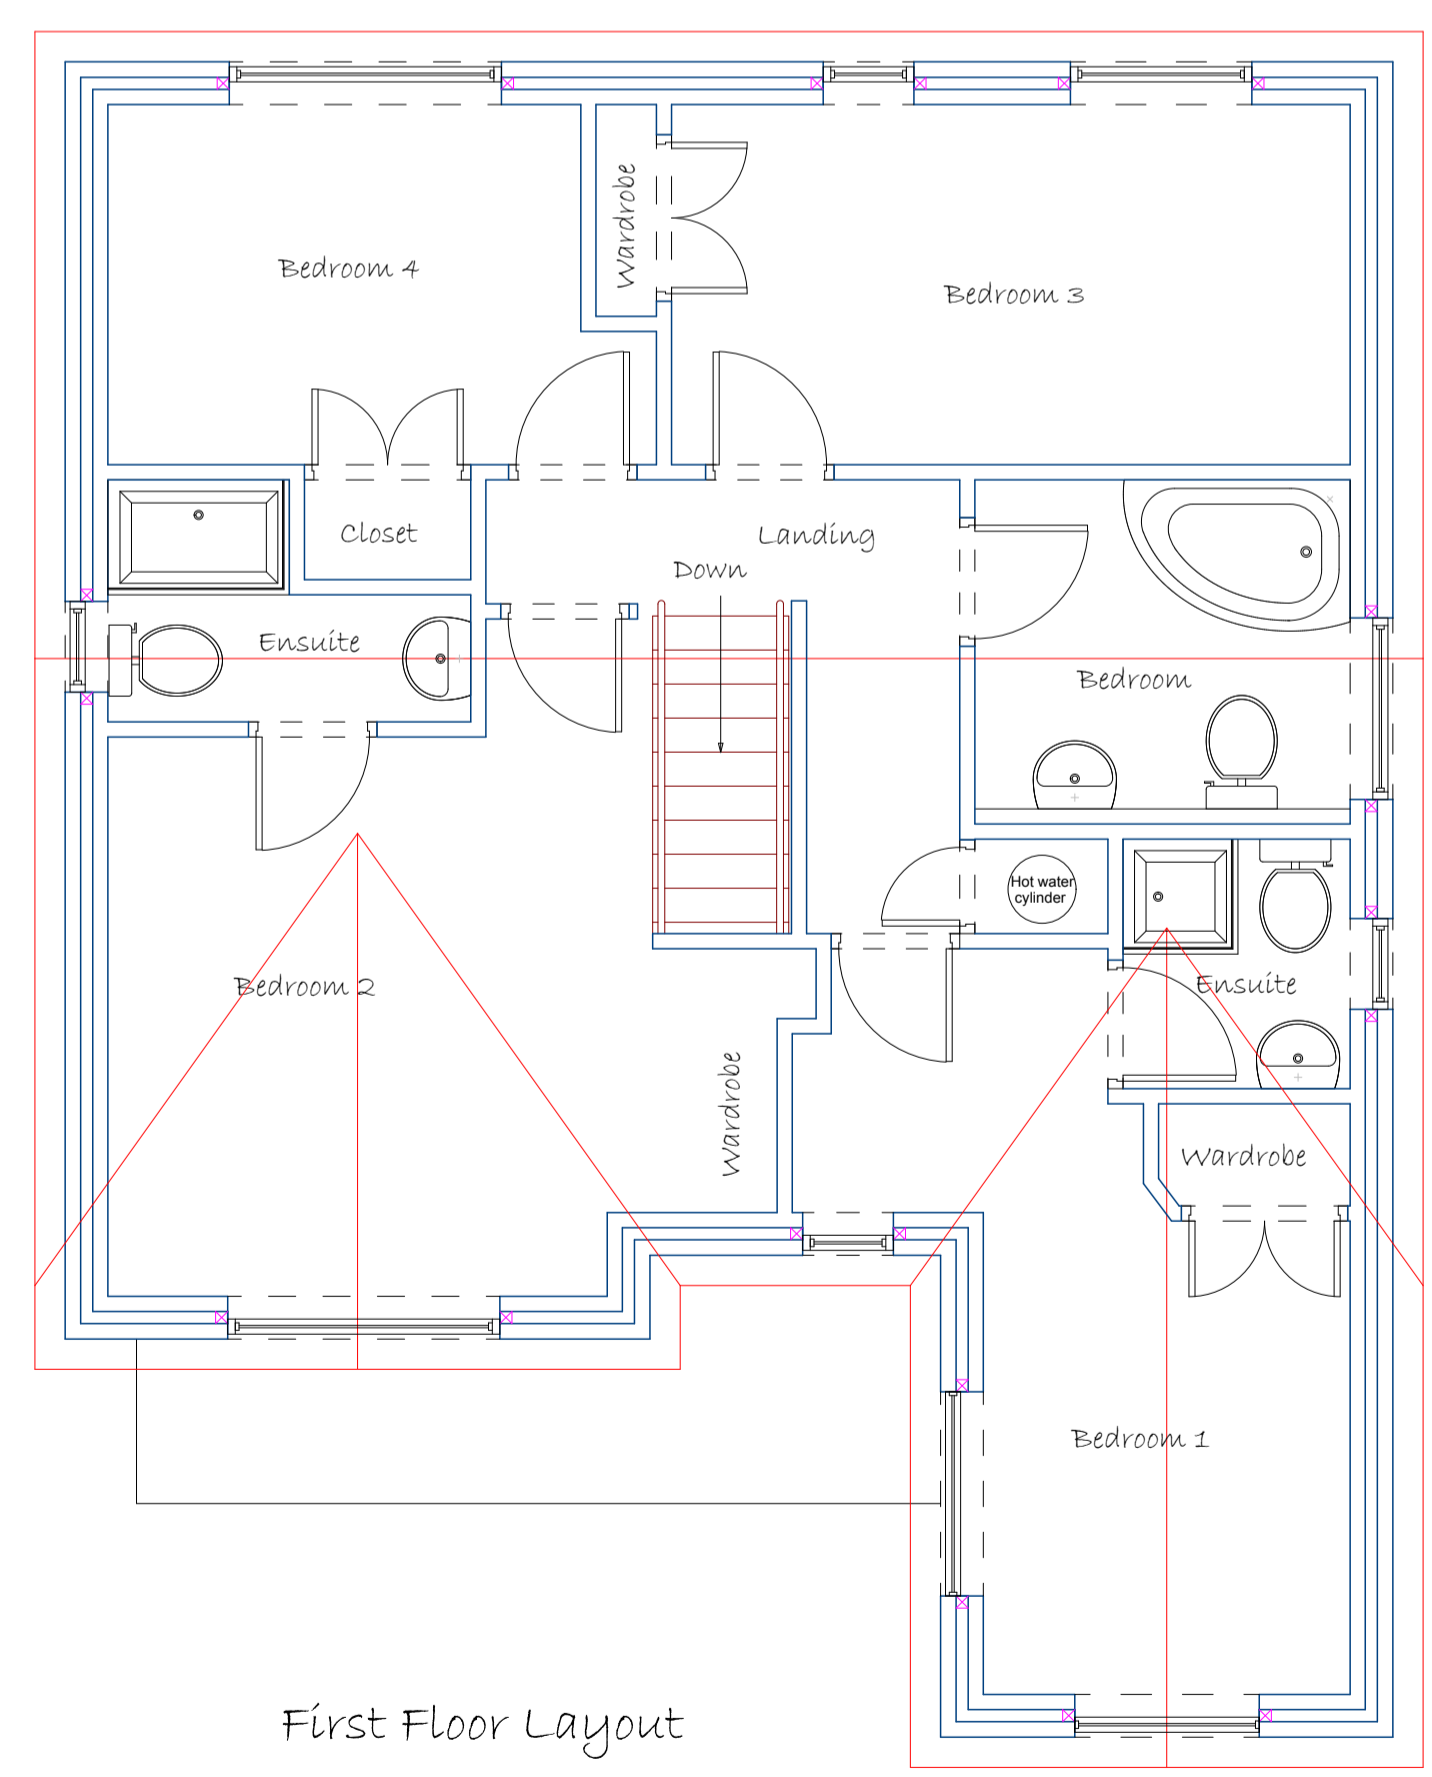

First Floor Layout